

STUDIO


STUDIO C

WEST CORRIDOR

CONTROL RM

REVISED 07/01/19

CONFIRM CURTAIN
TRACK LOCATION

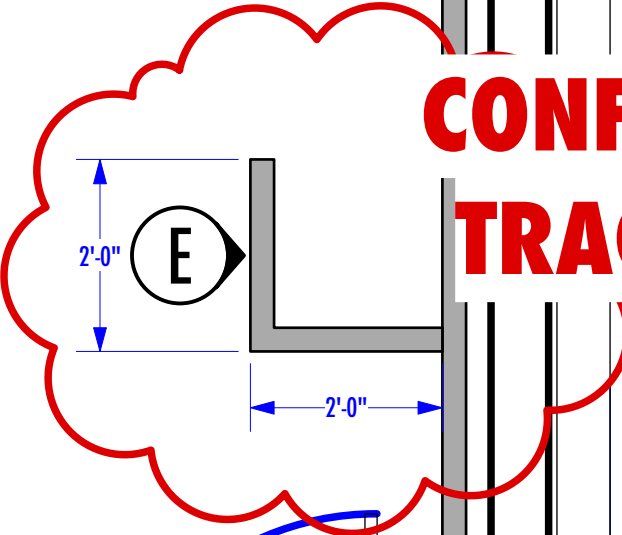

JOHN|JOE
SHAFFNER|STEWART
PRODUCTION DESIGN

USC TV STUDIO

GROUNDPLAN

DESCRIPTION/CONTENTS

USC CAMPUS

SCOTT STONE & USC

9080 WONDERLAND PARK AVENUE | LA, CA 90046

JOEY SARNO

05.23.19

SCALE 1/2"=1'-0"

LIVE: SUMMER 2019

323-650-6939 | FAX 323-650-4807

1

2

3

4

5

6

7

8

9

10

11

12

13

14

15

16

17

18

19

20

21

22

23

24

25

26

27

28

29

30

31

32

33

34

35

36

37

38

39

40

41

42

43

44

45

46

47

48

49

50

51

52

53

54

55

56

57

58

59

60

61

62

63

64

65

66

67

68

69

70

71

72

73

74

75

76

77

78

79

80

81

82

83

84

85

86

87

88

89

90

91

92

93

94

95

96


97

98



99

100



A

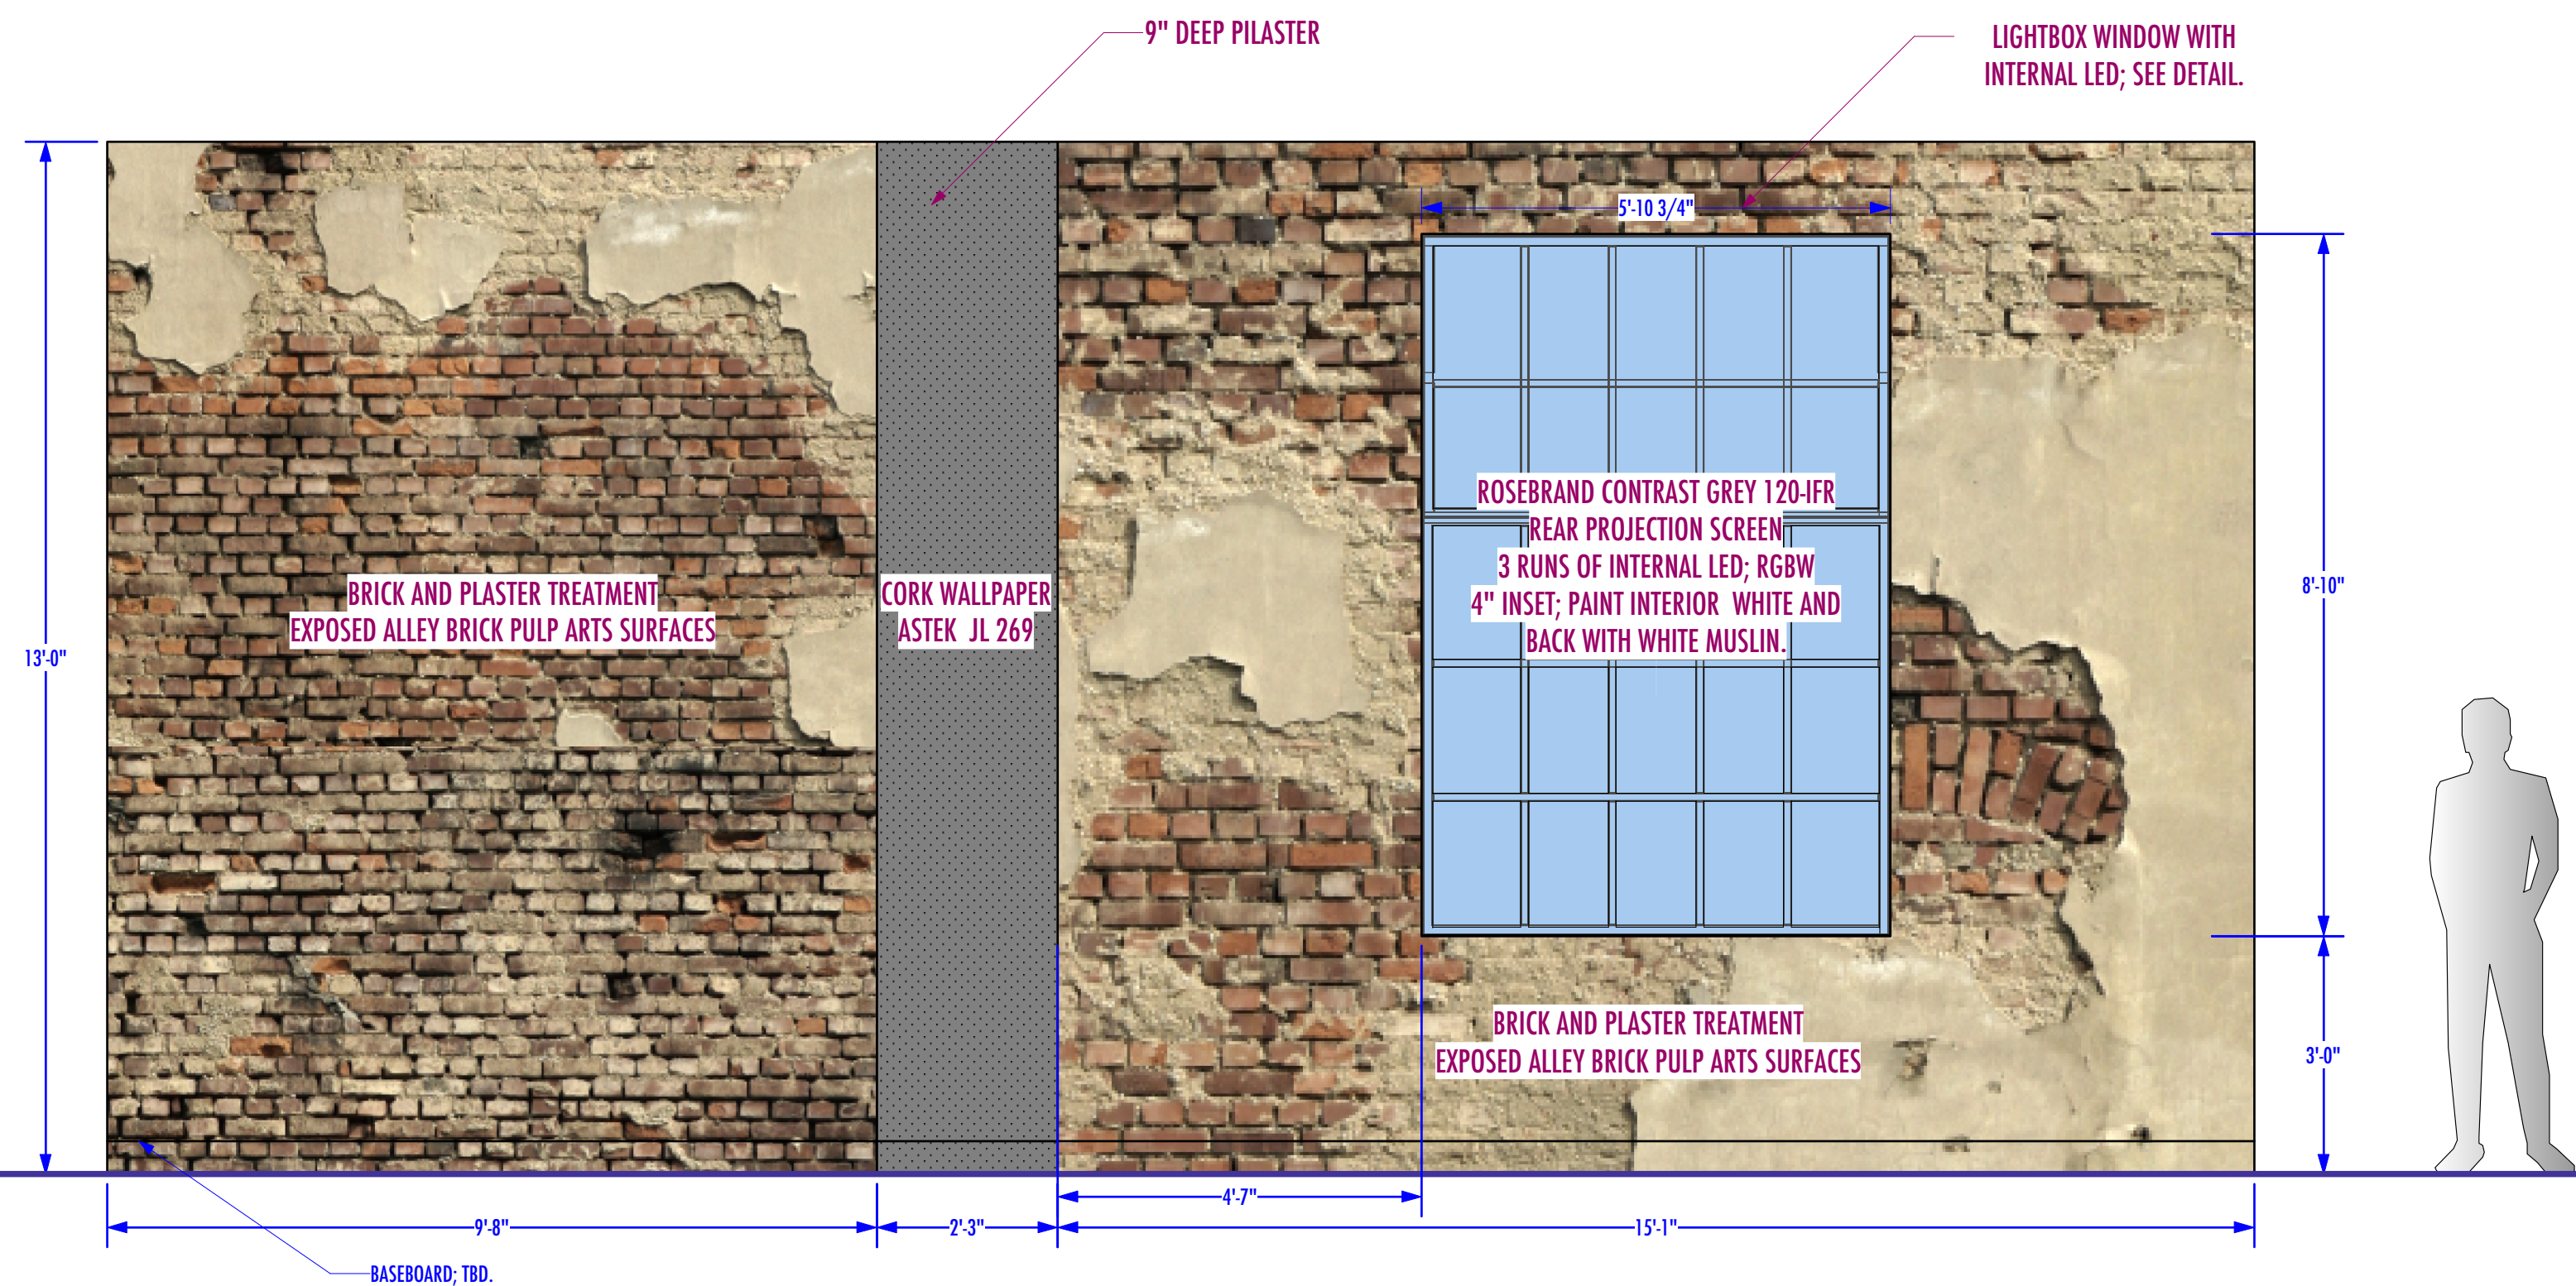


"WALL A"-FRONT ELEVATION
1/2" = 1'-0"

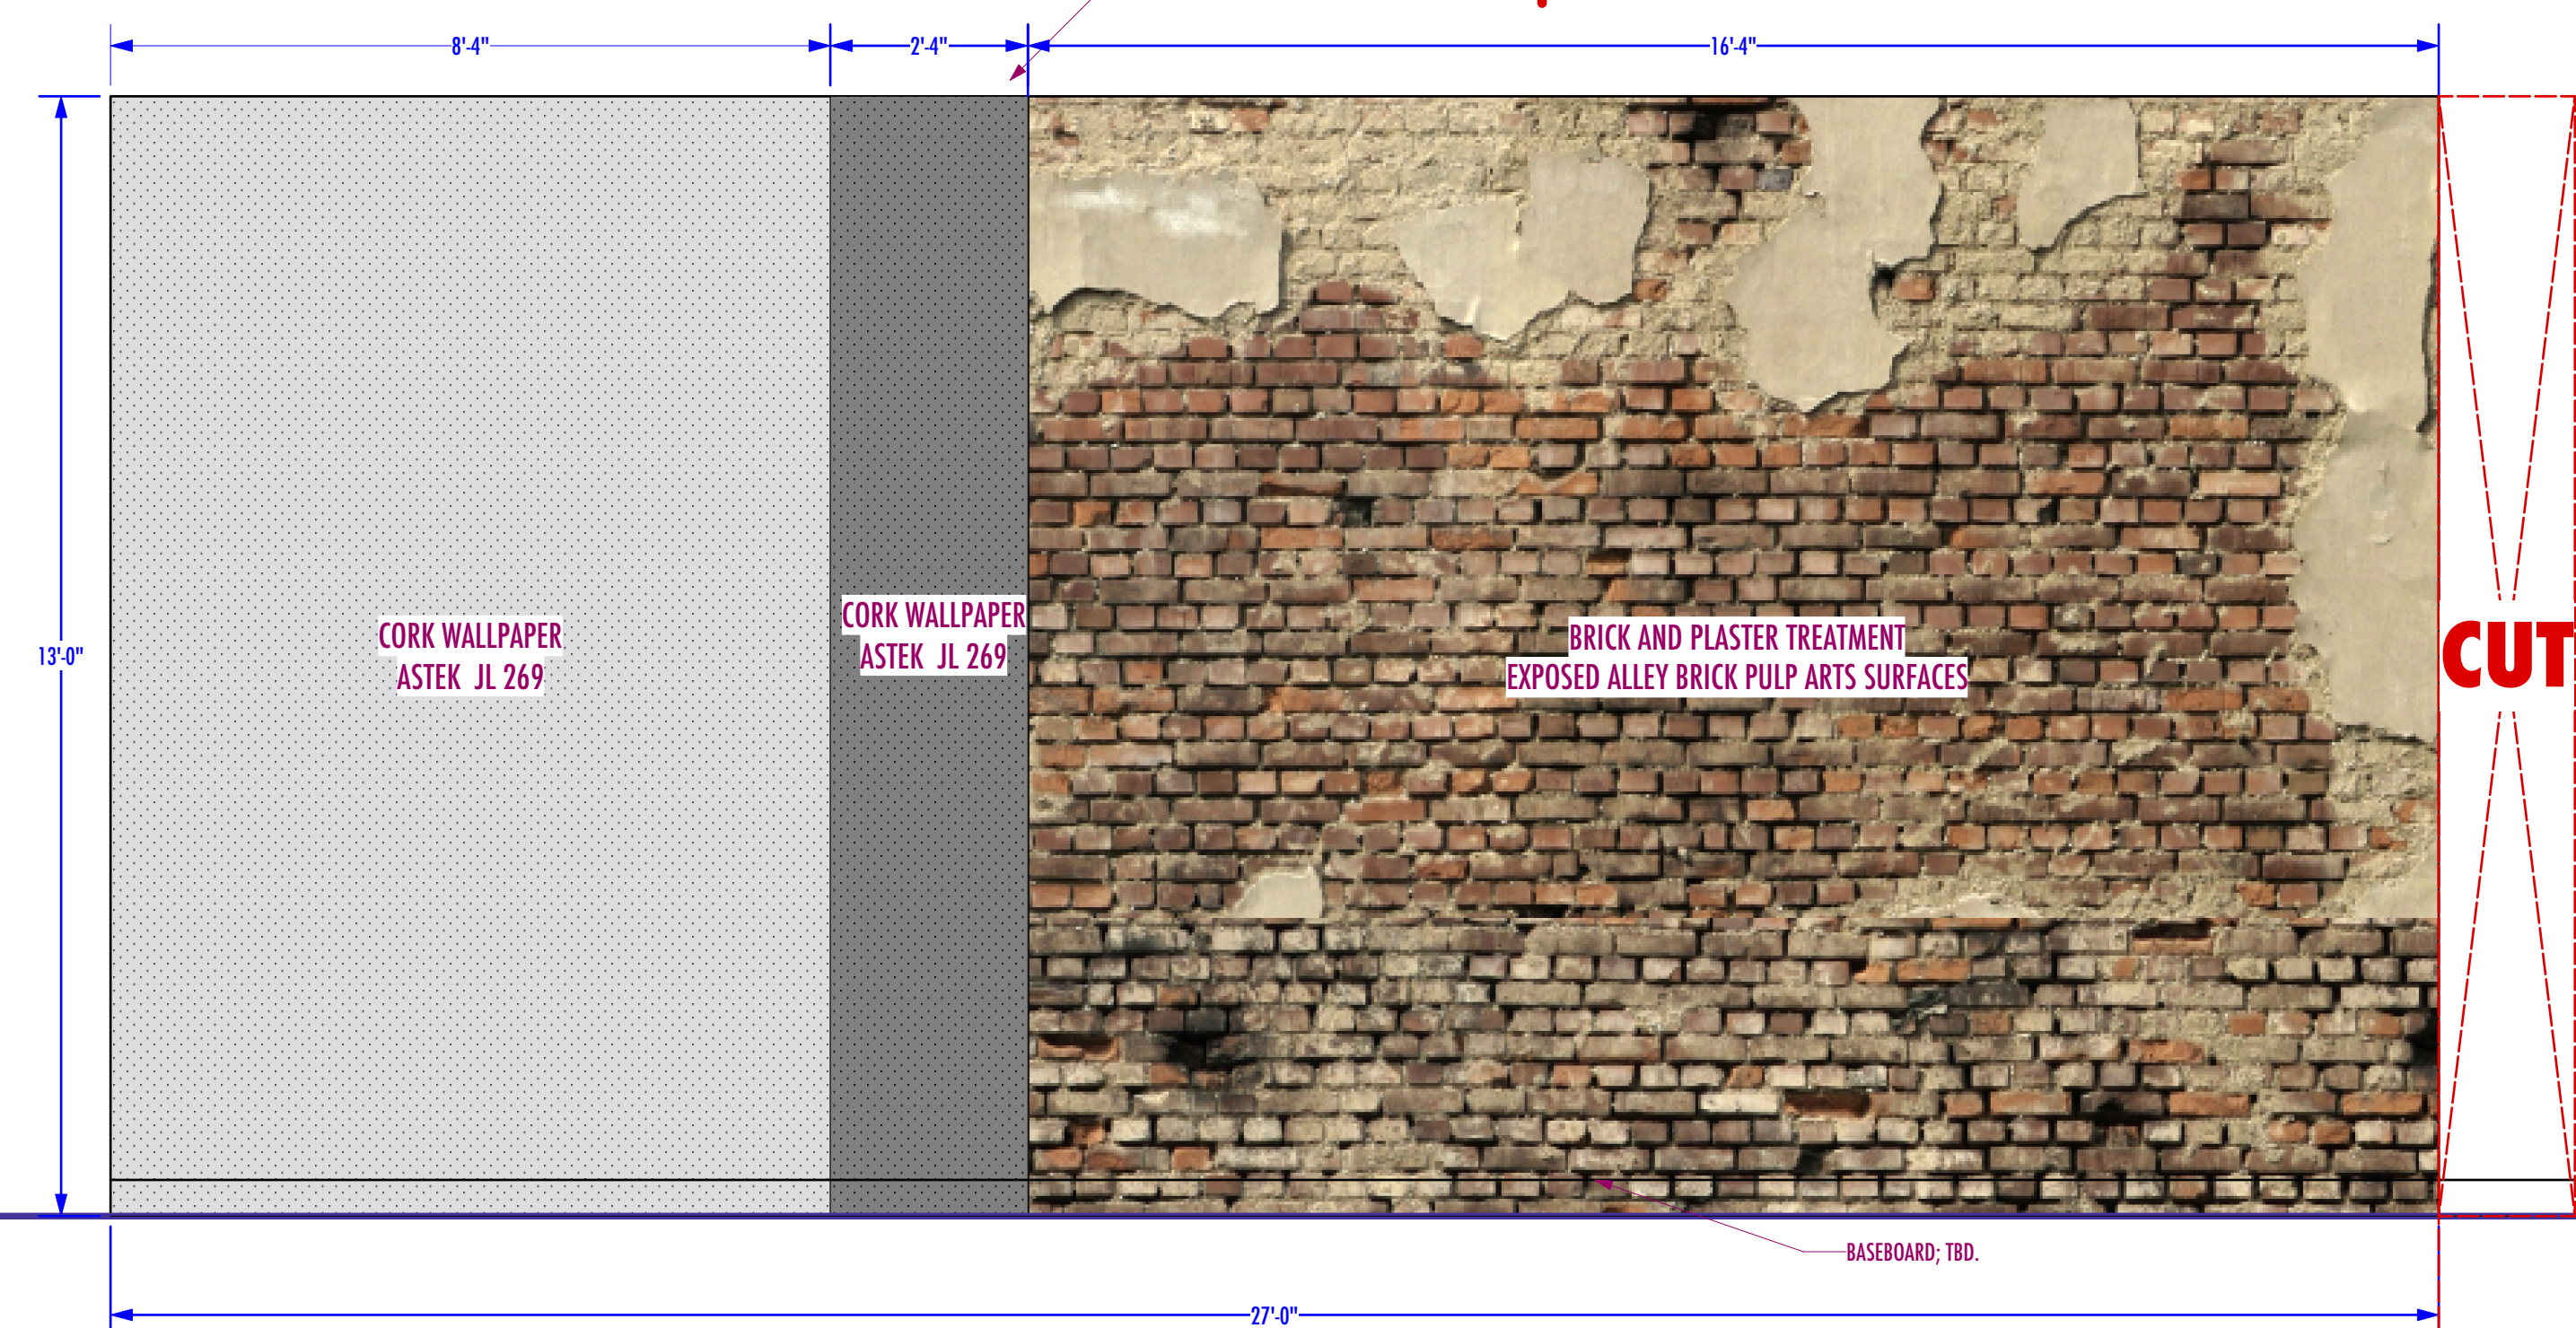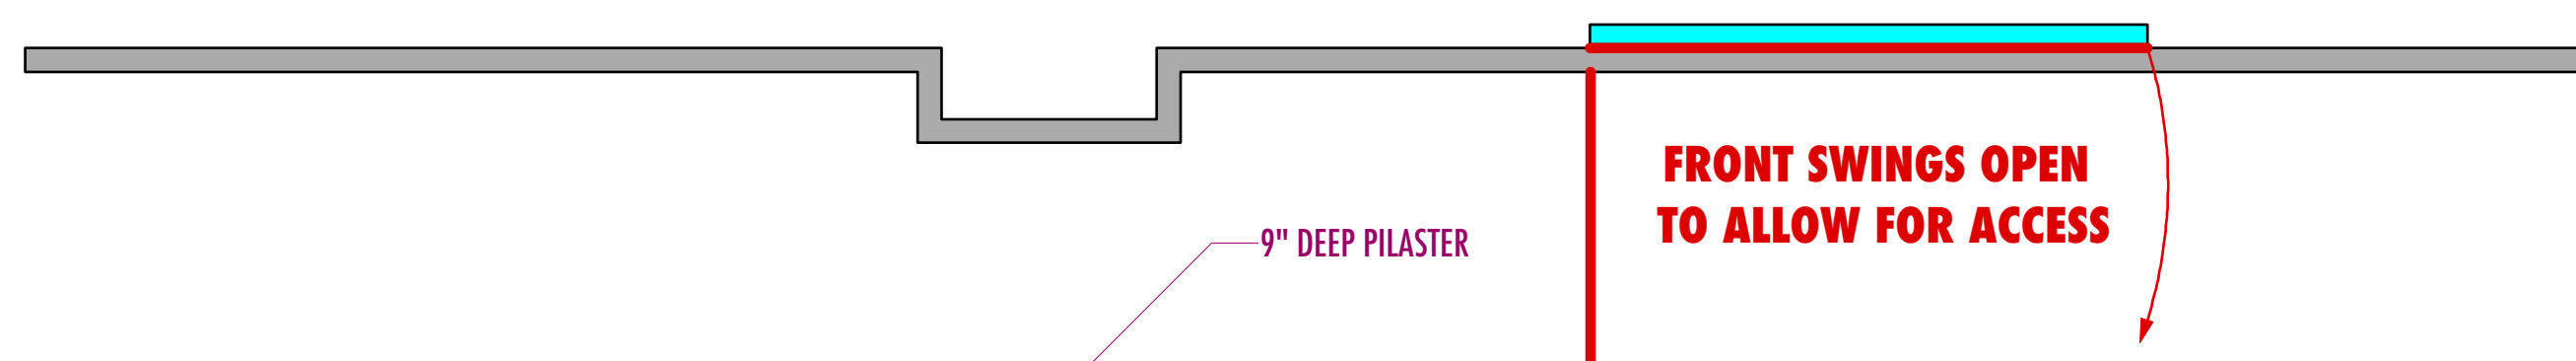


"WALL C"-FRONT ELEVATION
1/2" = 1'-0"

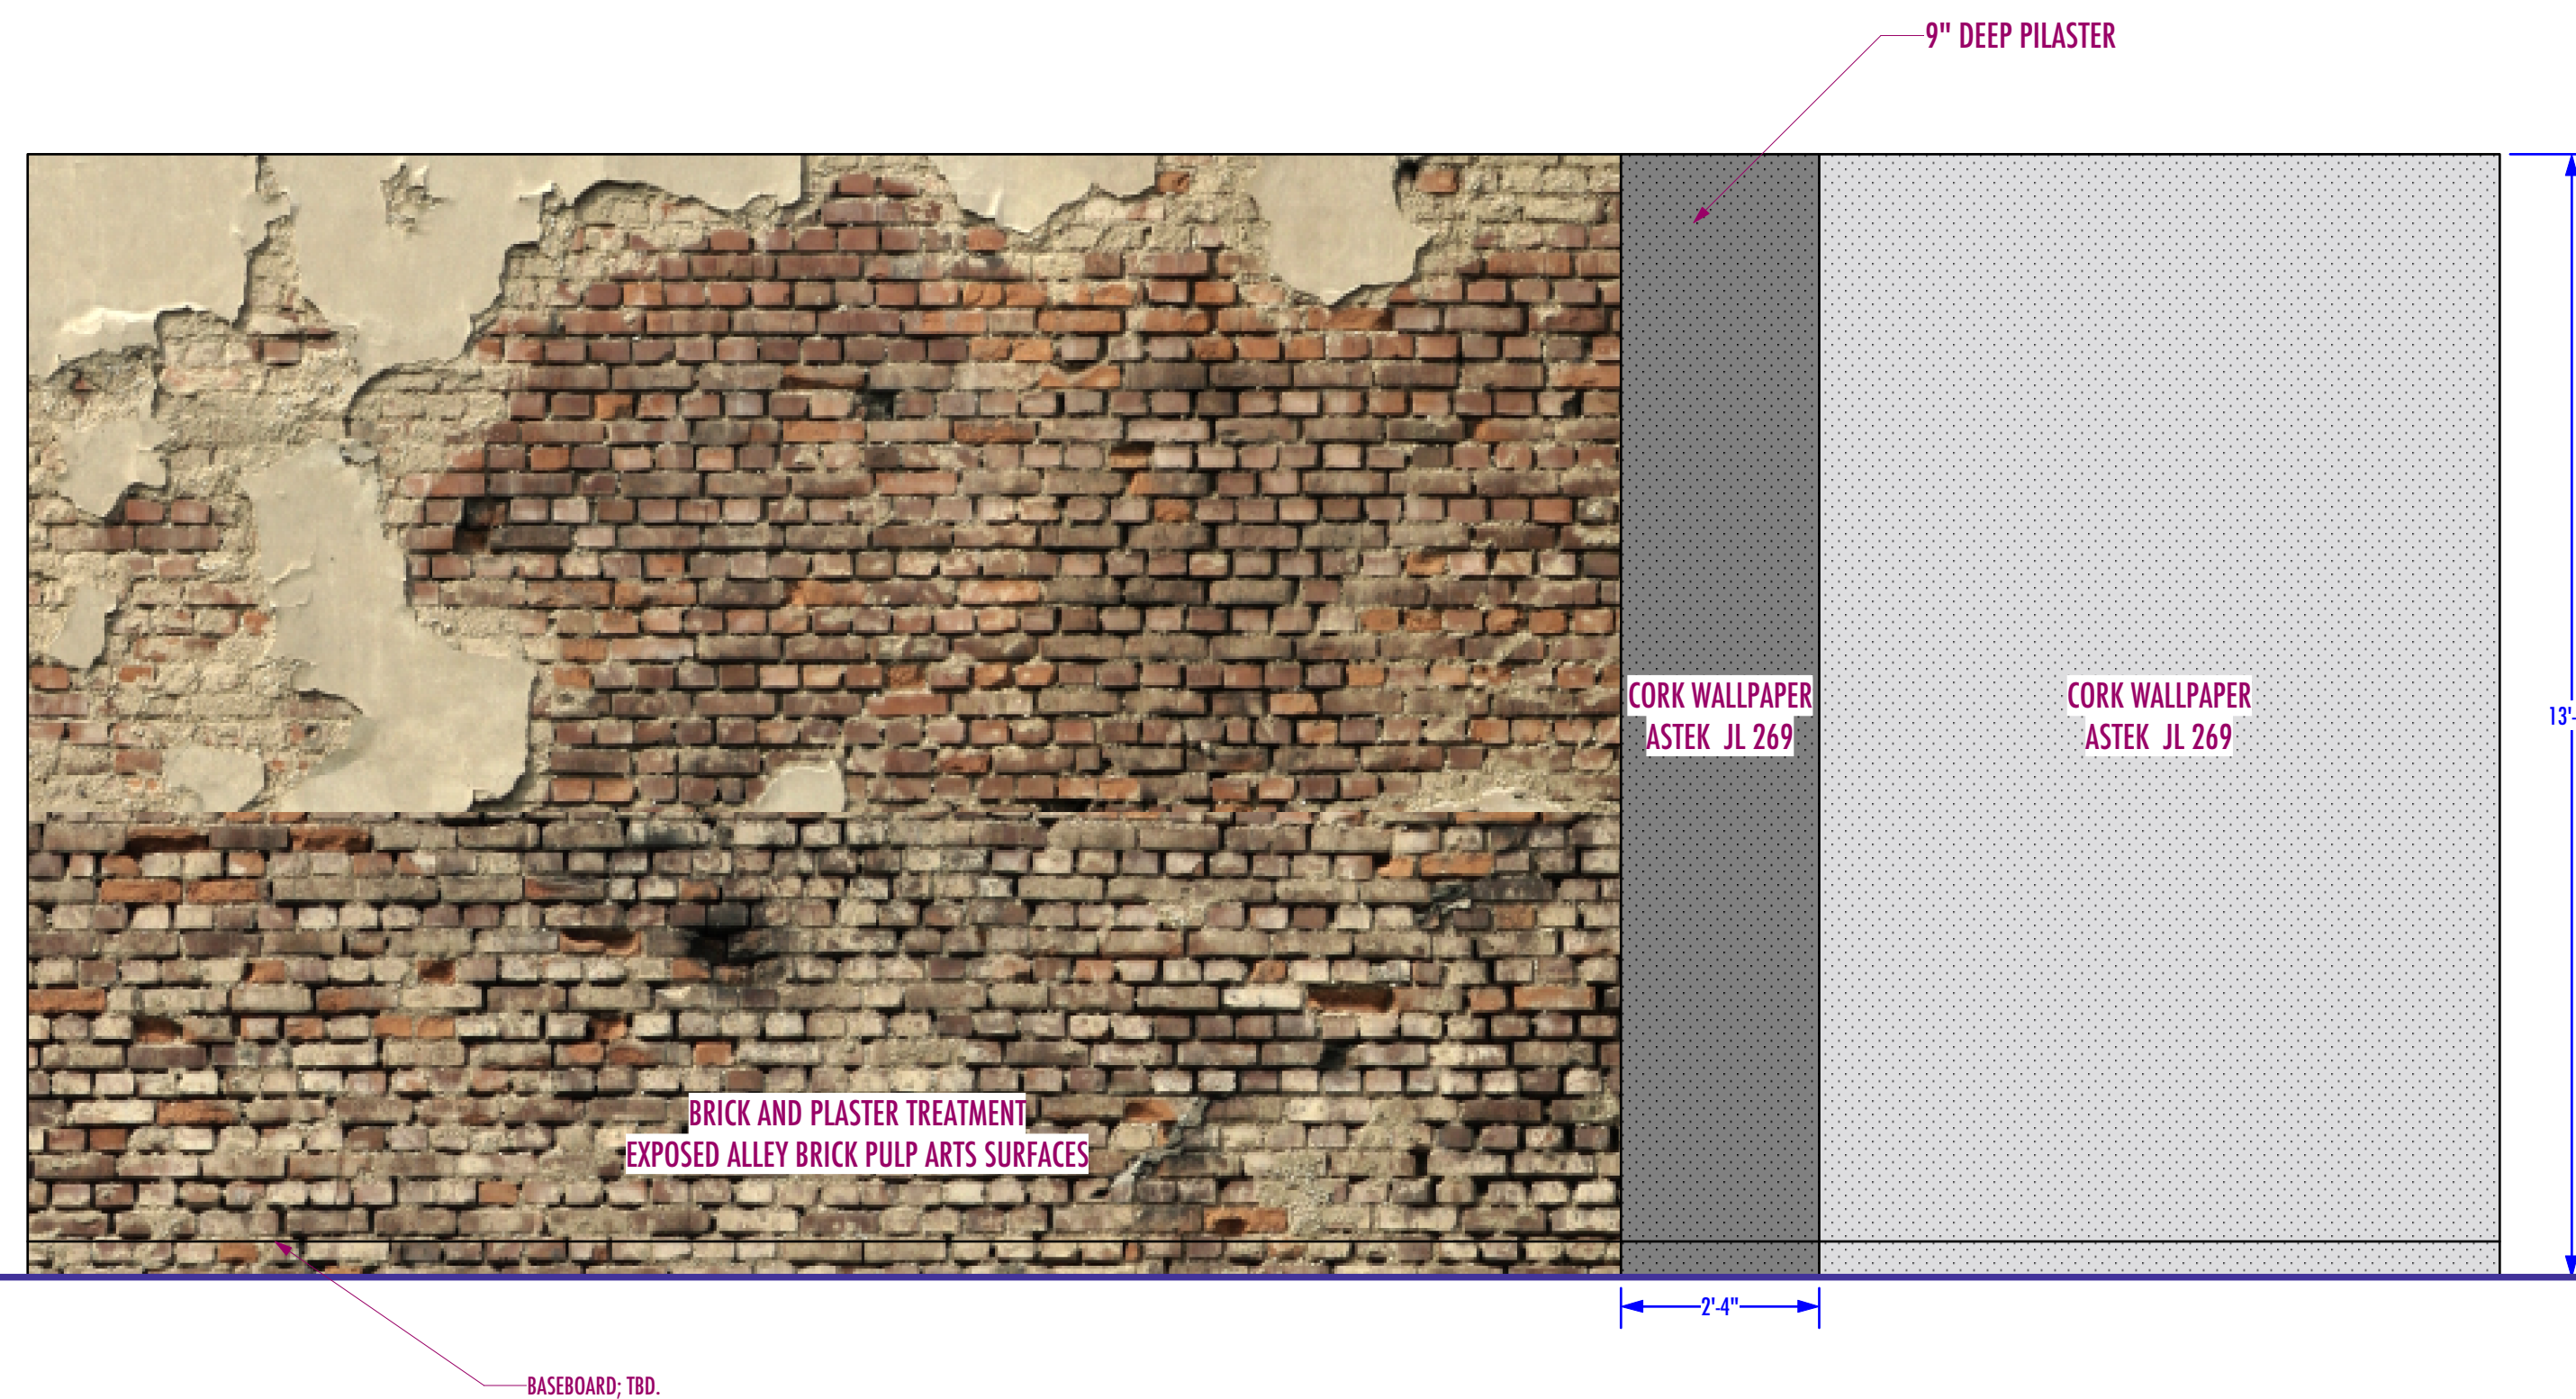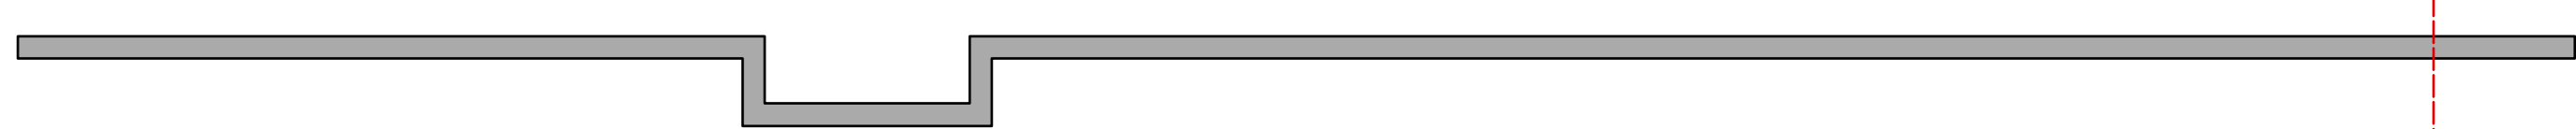

"WALL B"-FRONT ELEVATION
1/2" = 1'-0"

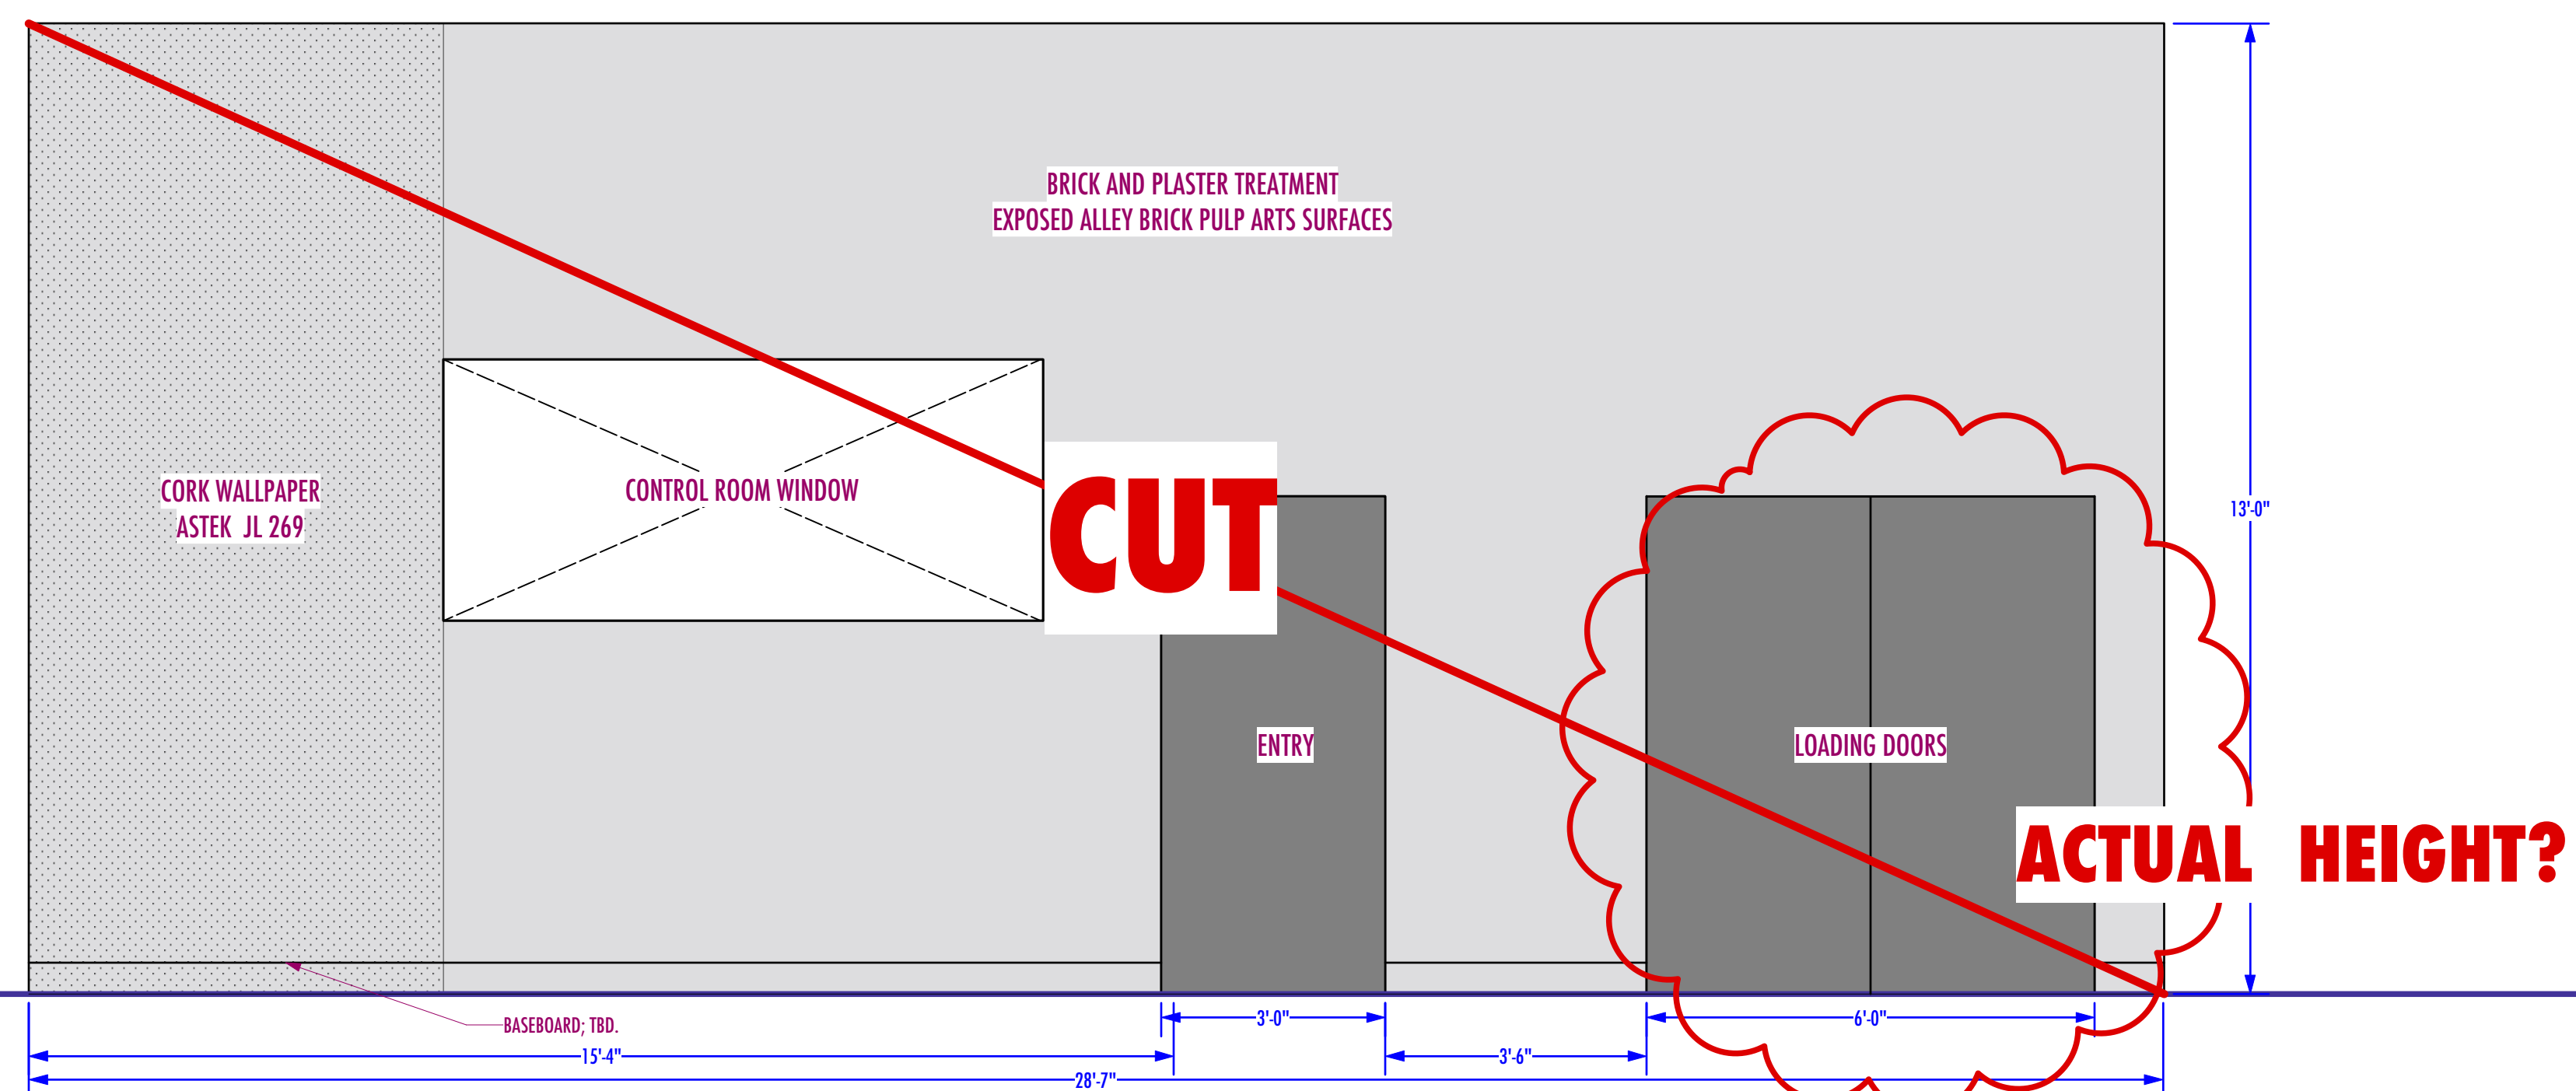

"WALL D"-FRONT ELEVATION
1/2" = 1'-0"

 


*** PLEASE VERIFY AND CONFIRM ALL DIMENSIONS ON SITE BEFORE BUILD**
*** BREAK AS NECESSARY FOR LOAD IN.**

REVISED 07/01/19

1



DATE: 1/2"=1'-0"
LINE: SUMMER 2019
2000 WONDERLAND PARK AVENUE | LA, CA 90046 | 323-650-6939 | FAX 323-650-4807

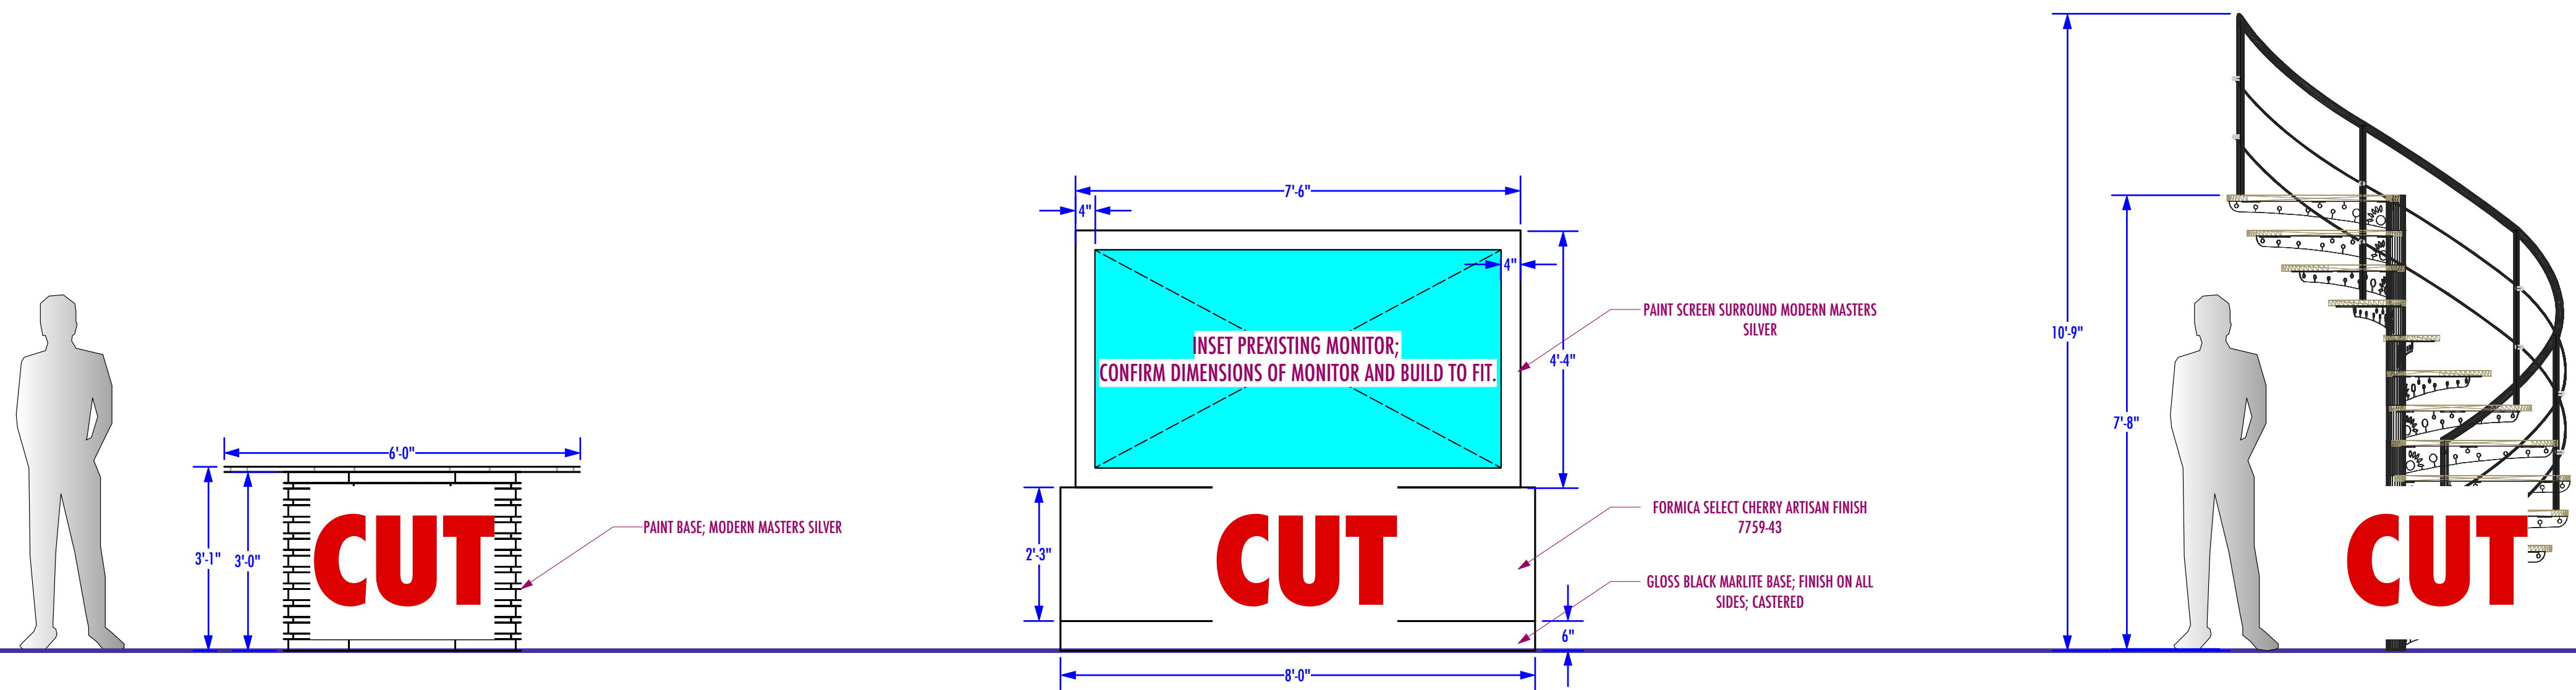

"PANEL DESK"-FRONT ELEVATION
1/2" = 1'-0"


"MONITOR CART & SURROUND"-FRONT ELEVATION
1/2" = 1'-0"

"SPIRAL STAIRCASE"-FRONT ELEVATION
1/2" = 1'-0"

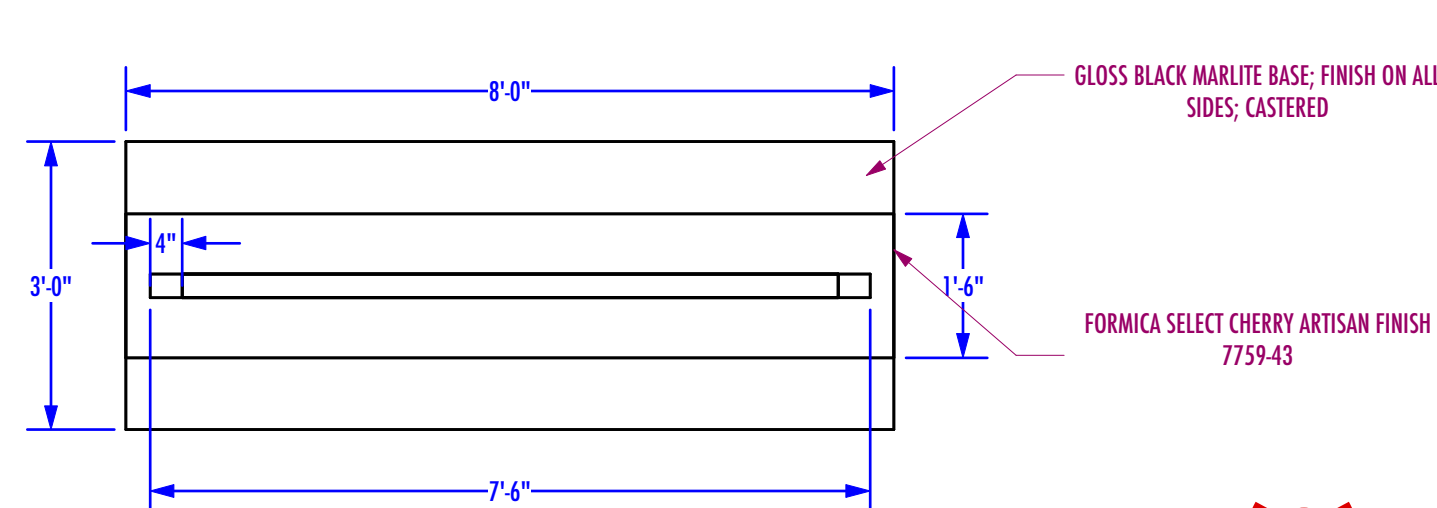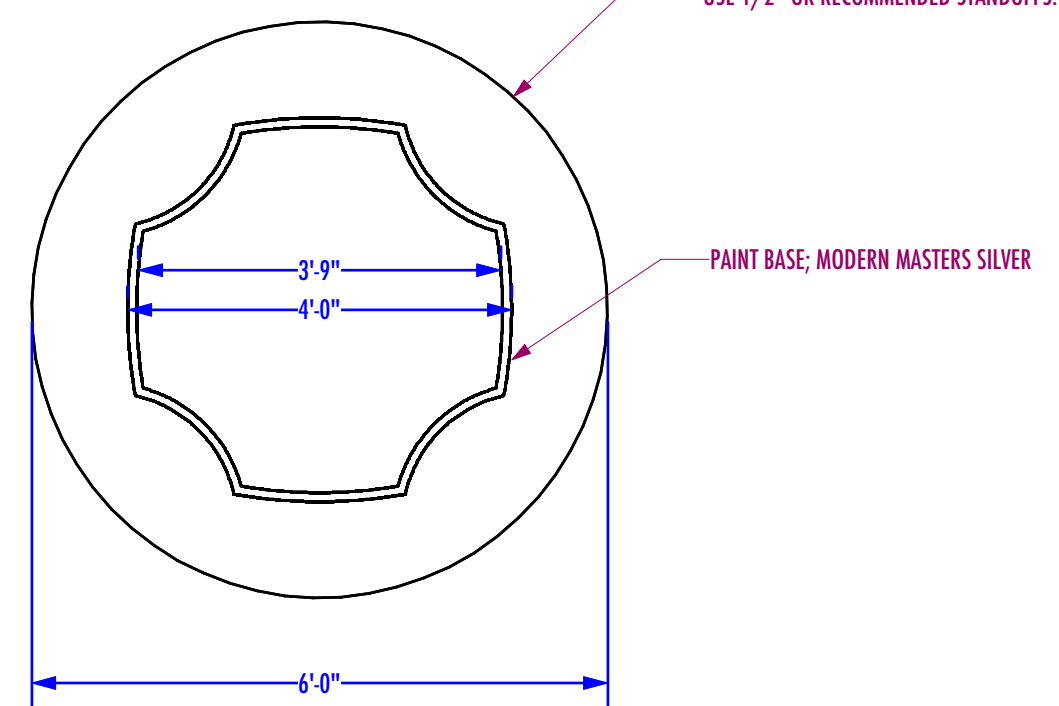


"MONITOR CART & SURROUND"-PLAN VIEW
1/2" = 1'-0"


"PANEL DESK"-PLAN VIEW
1/2" = 1'-0"

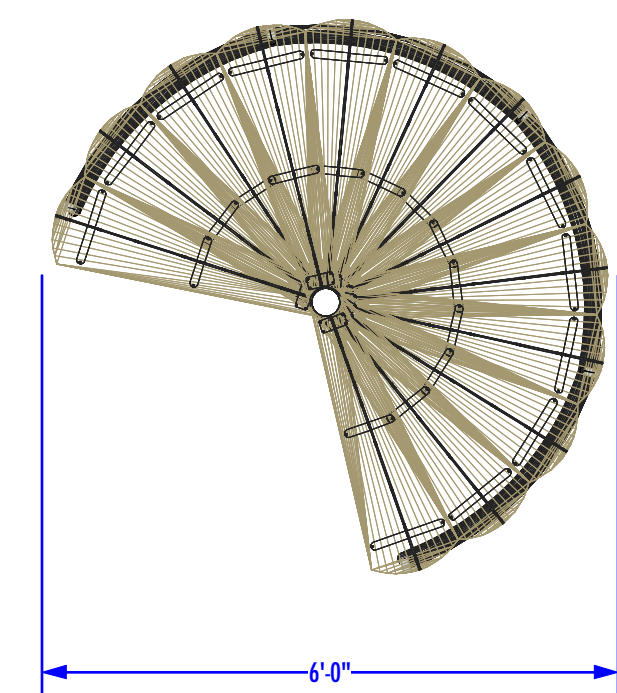


"SPIRAL STAIRCASE"-PLAN VIEW
1/2" = 1'-0"

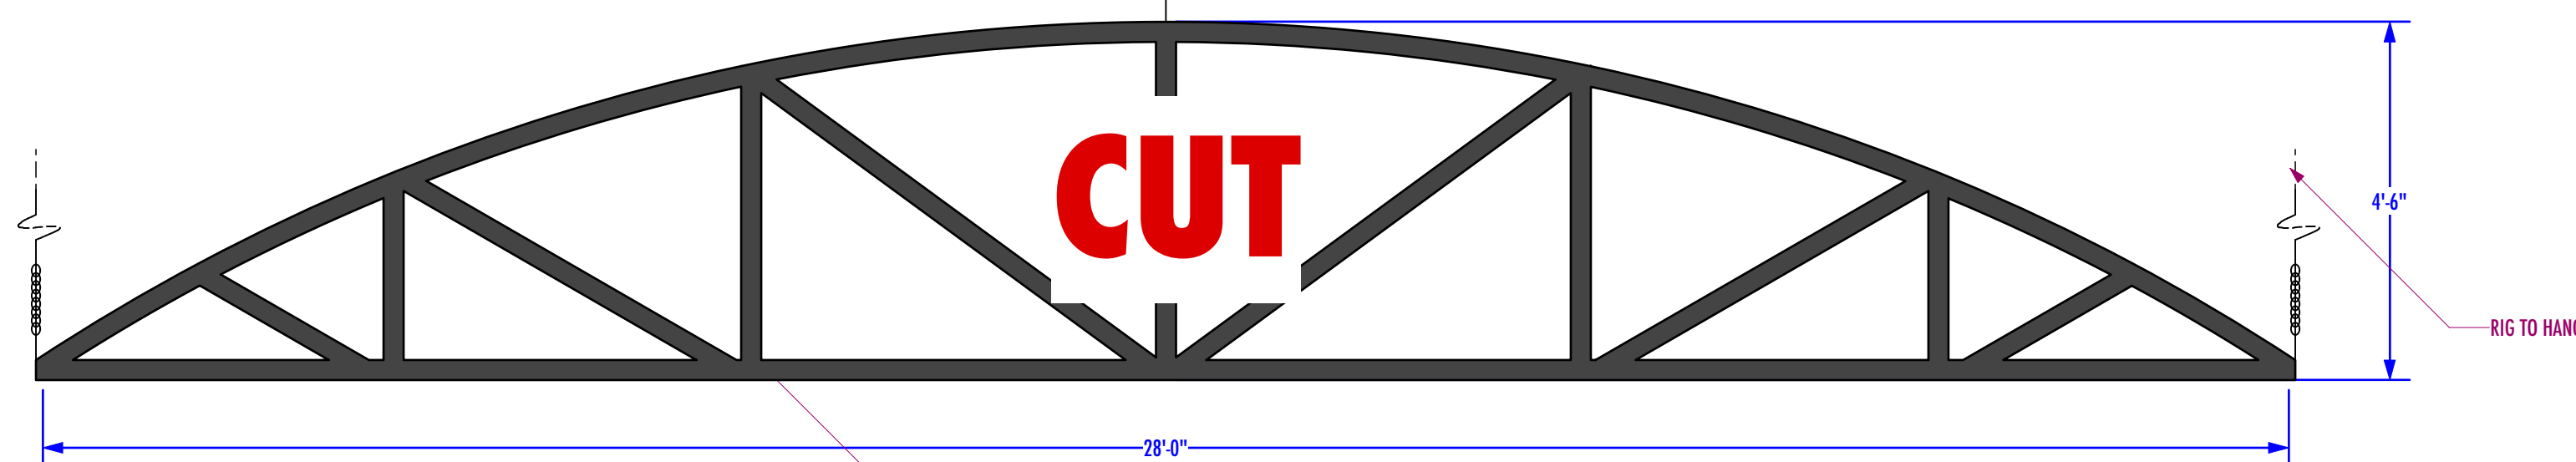


"BOW TRUSS"-FRONT ELEVATION
1/2" = 1'-0"

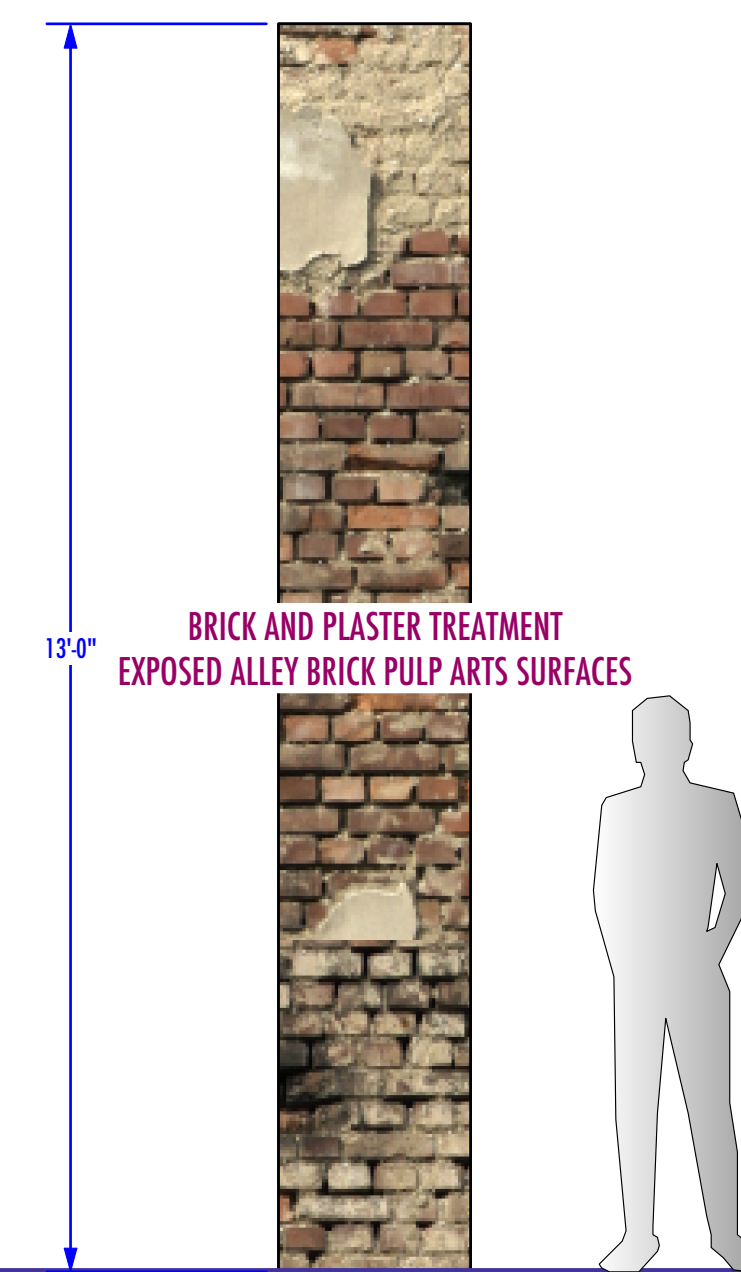

"WALL E"-FRONT ELEVATION
1/2" = 1'-0"

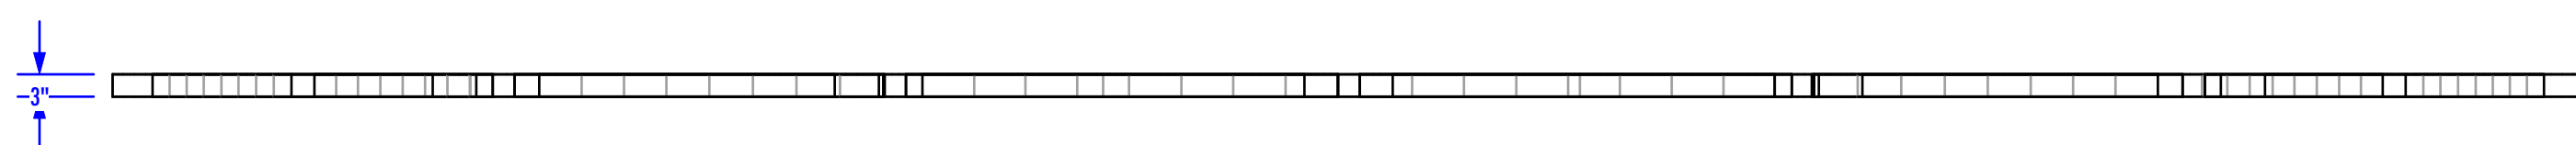

"BOW TRUSS"-PLAN VIEW
1/2" = 1'-0"

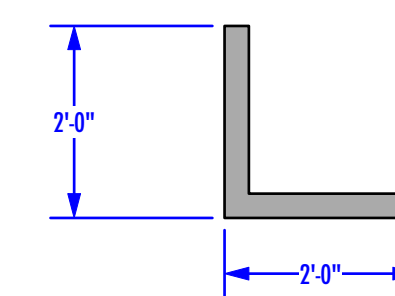

"WALL E"-PLAN VIEW
1/2" = 1'-0"

*PLEASE VERIFY AND CONFIRM ALL DIMENSIONS ON SITE BEFORE BUILD

REVISED 07/01/19 2