




"WALL A"-FRONT ELEVATION
Scale: 1/4" = 1'-0"

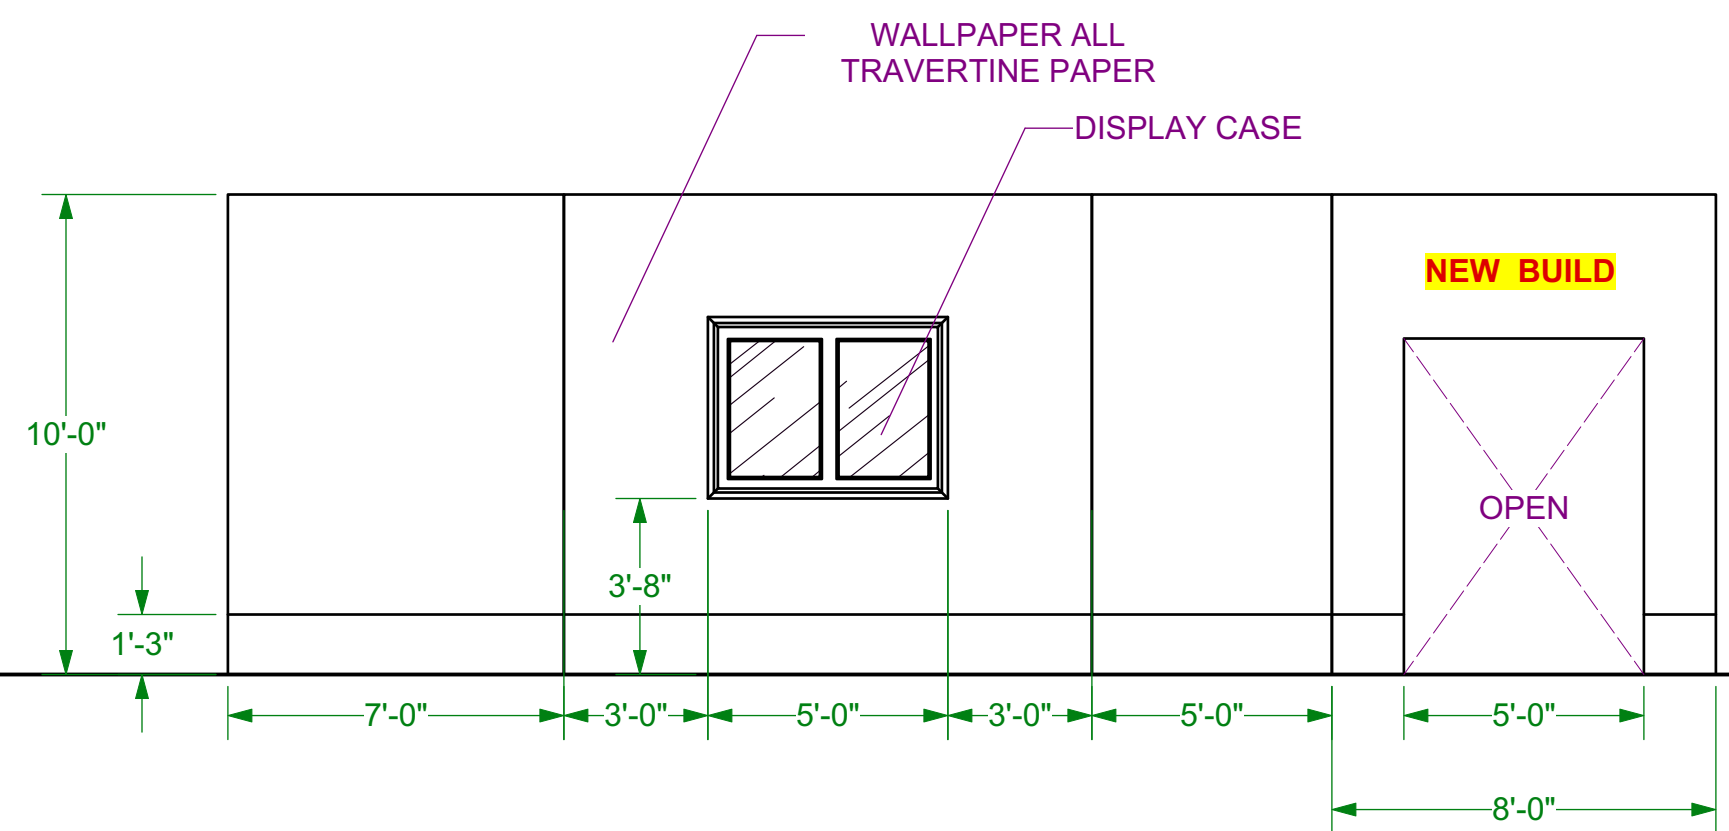

"WALL B"-FRONT ELEVATION
Scale: 1/4" = 1'-0"

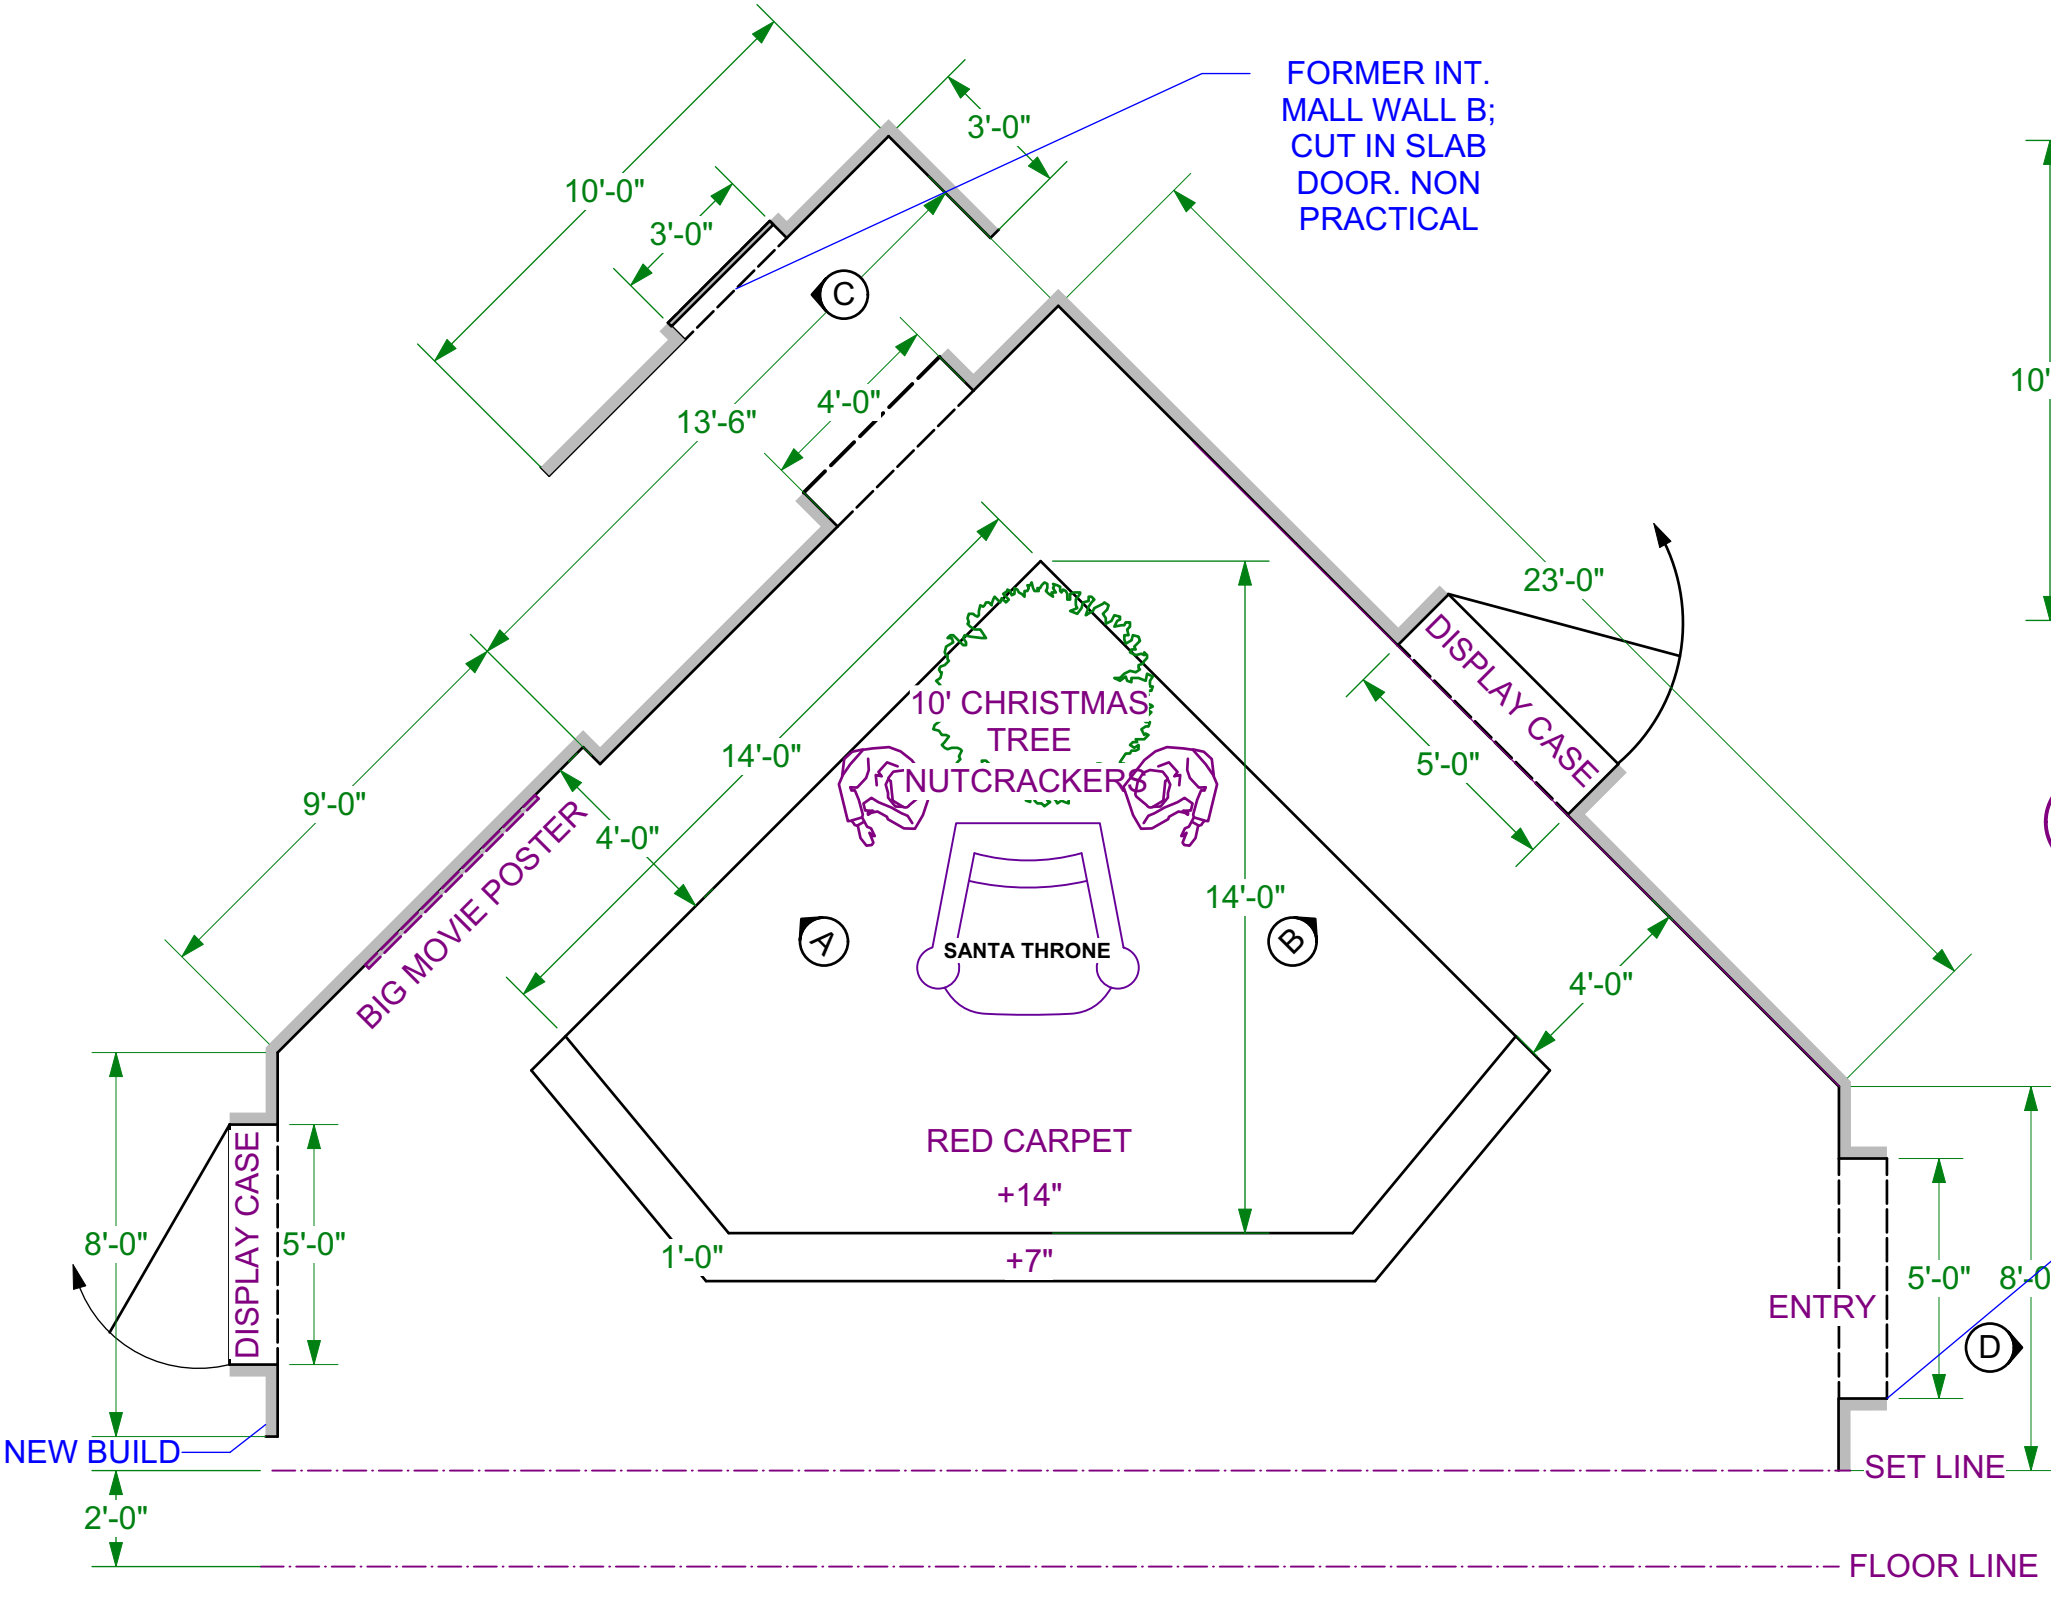

"INT. SANTA PHOTO OP"-PLAN VIEW
Scale: 1/4" = 1'-0"

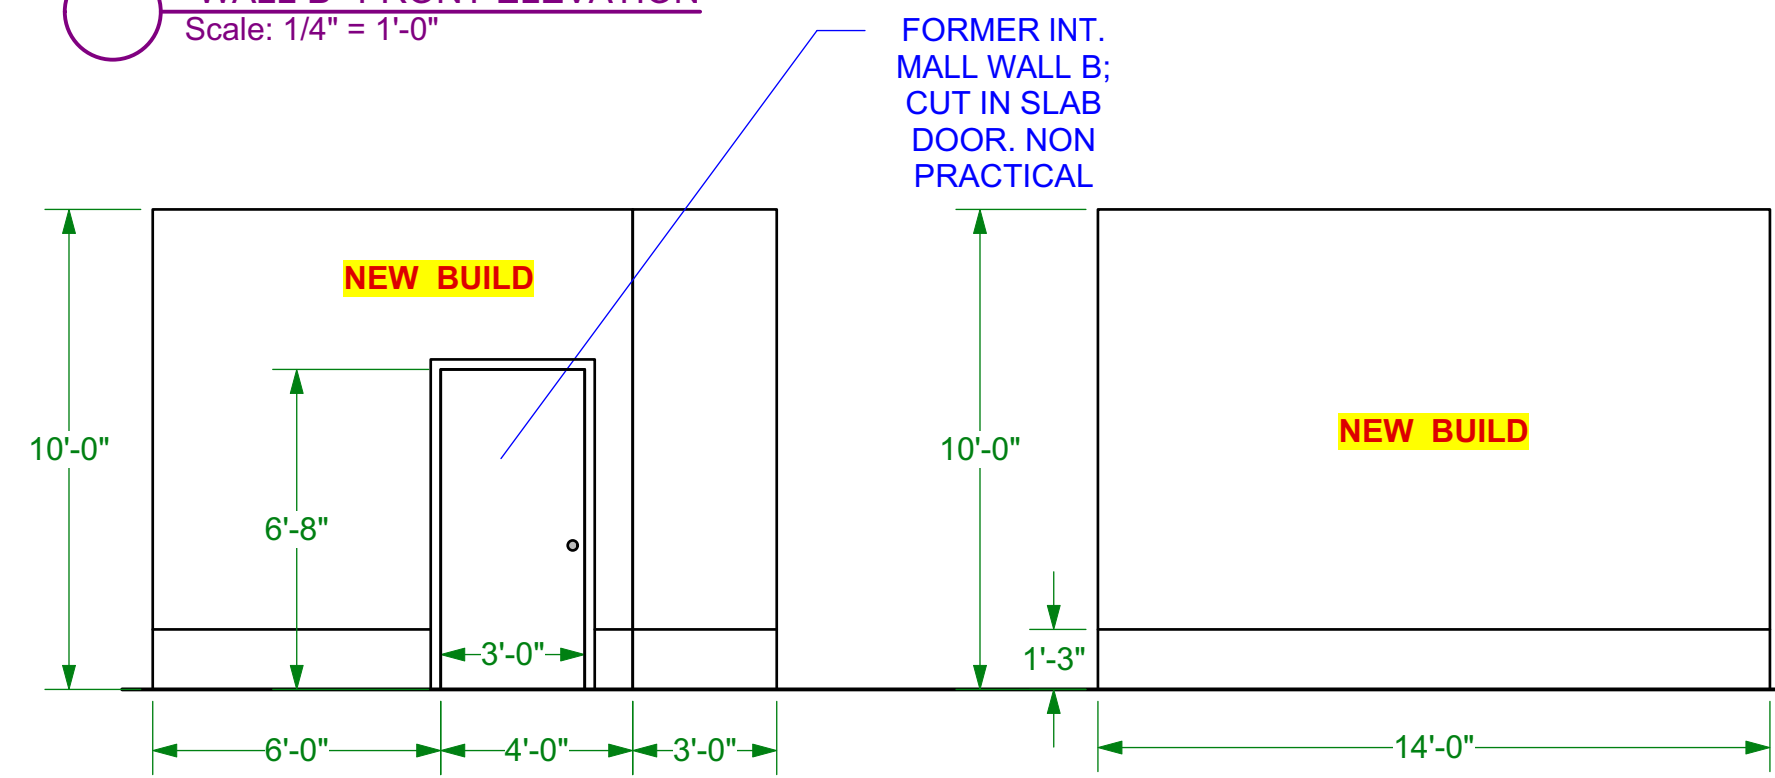

"WALL C"-FRONT ELEVATION
Scale: 1/4" = 1'-0"

"WALL D"-FRONT ELEVATION
Scale: 1/4" = 1'-0"

REVISED

| | | | |
|---|-------------|----------------------------|------------|
| <h1>The CONNERS</h1> | | DRAWING DISTRIBUTION | |
| | | CONST. COORD.: DAN PUCCIO | |
| CONST. FOREMAN: KELLY LANGSFELD | | SET DECORATOR: ANNE AHRENS | |
| PAINT: MICHAEL PARENT | | EPISODE #: 210 | |
| SET : SANTA PHOTO OP | | | |
| DRAWN DATE: 10/02/19 | SHOOT DATE: | SET #: | |
| PRODUCTION DESIGNER: JOHN SHAFFNER PHONE #: 323-650-6939 | | STAGE: | SHEET #: |
| ASST ART DIRECTOR: JERRY DUNN & JOEY SARNO PHONE #: 310-600-8423 | | 26 | 1/1 |