




"PERFORMANCE AREA"-FLATTENED FRONT ELEVATION  
Scale: 1/4" = 1'-0"

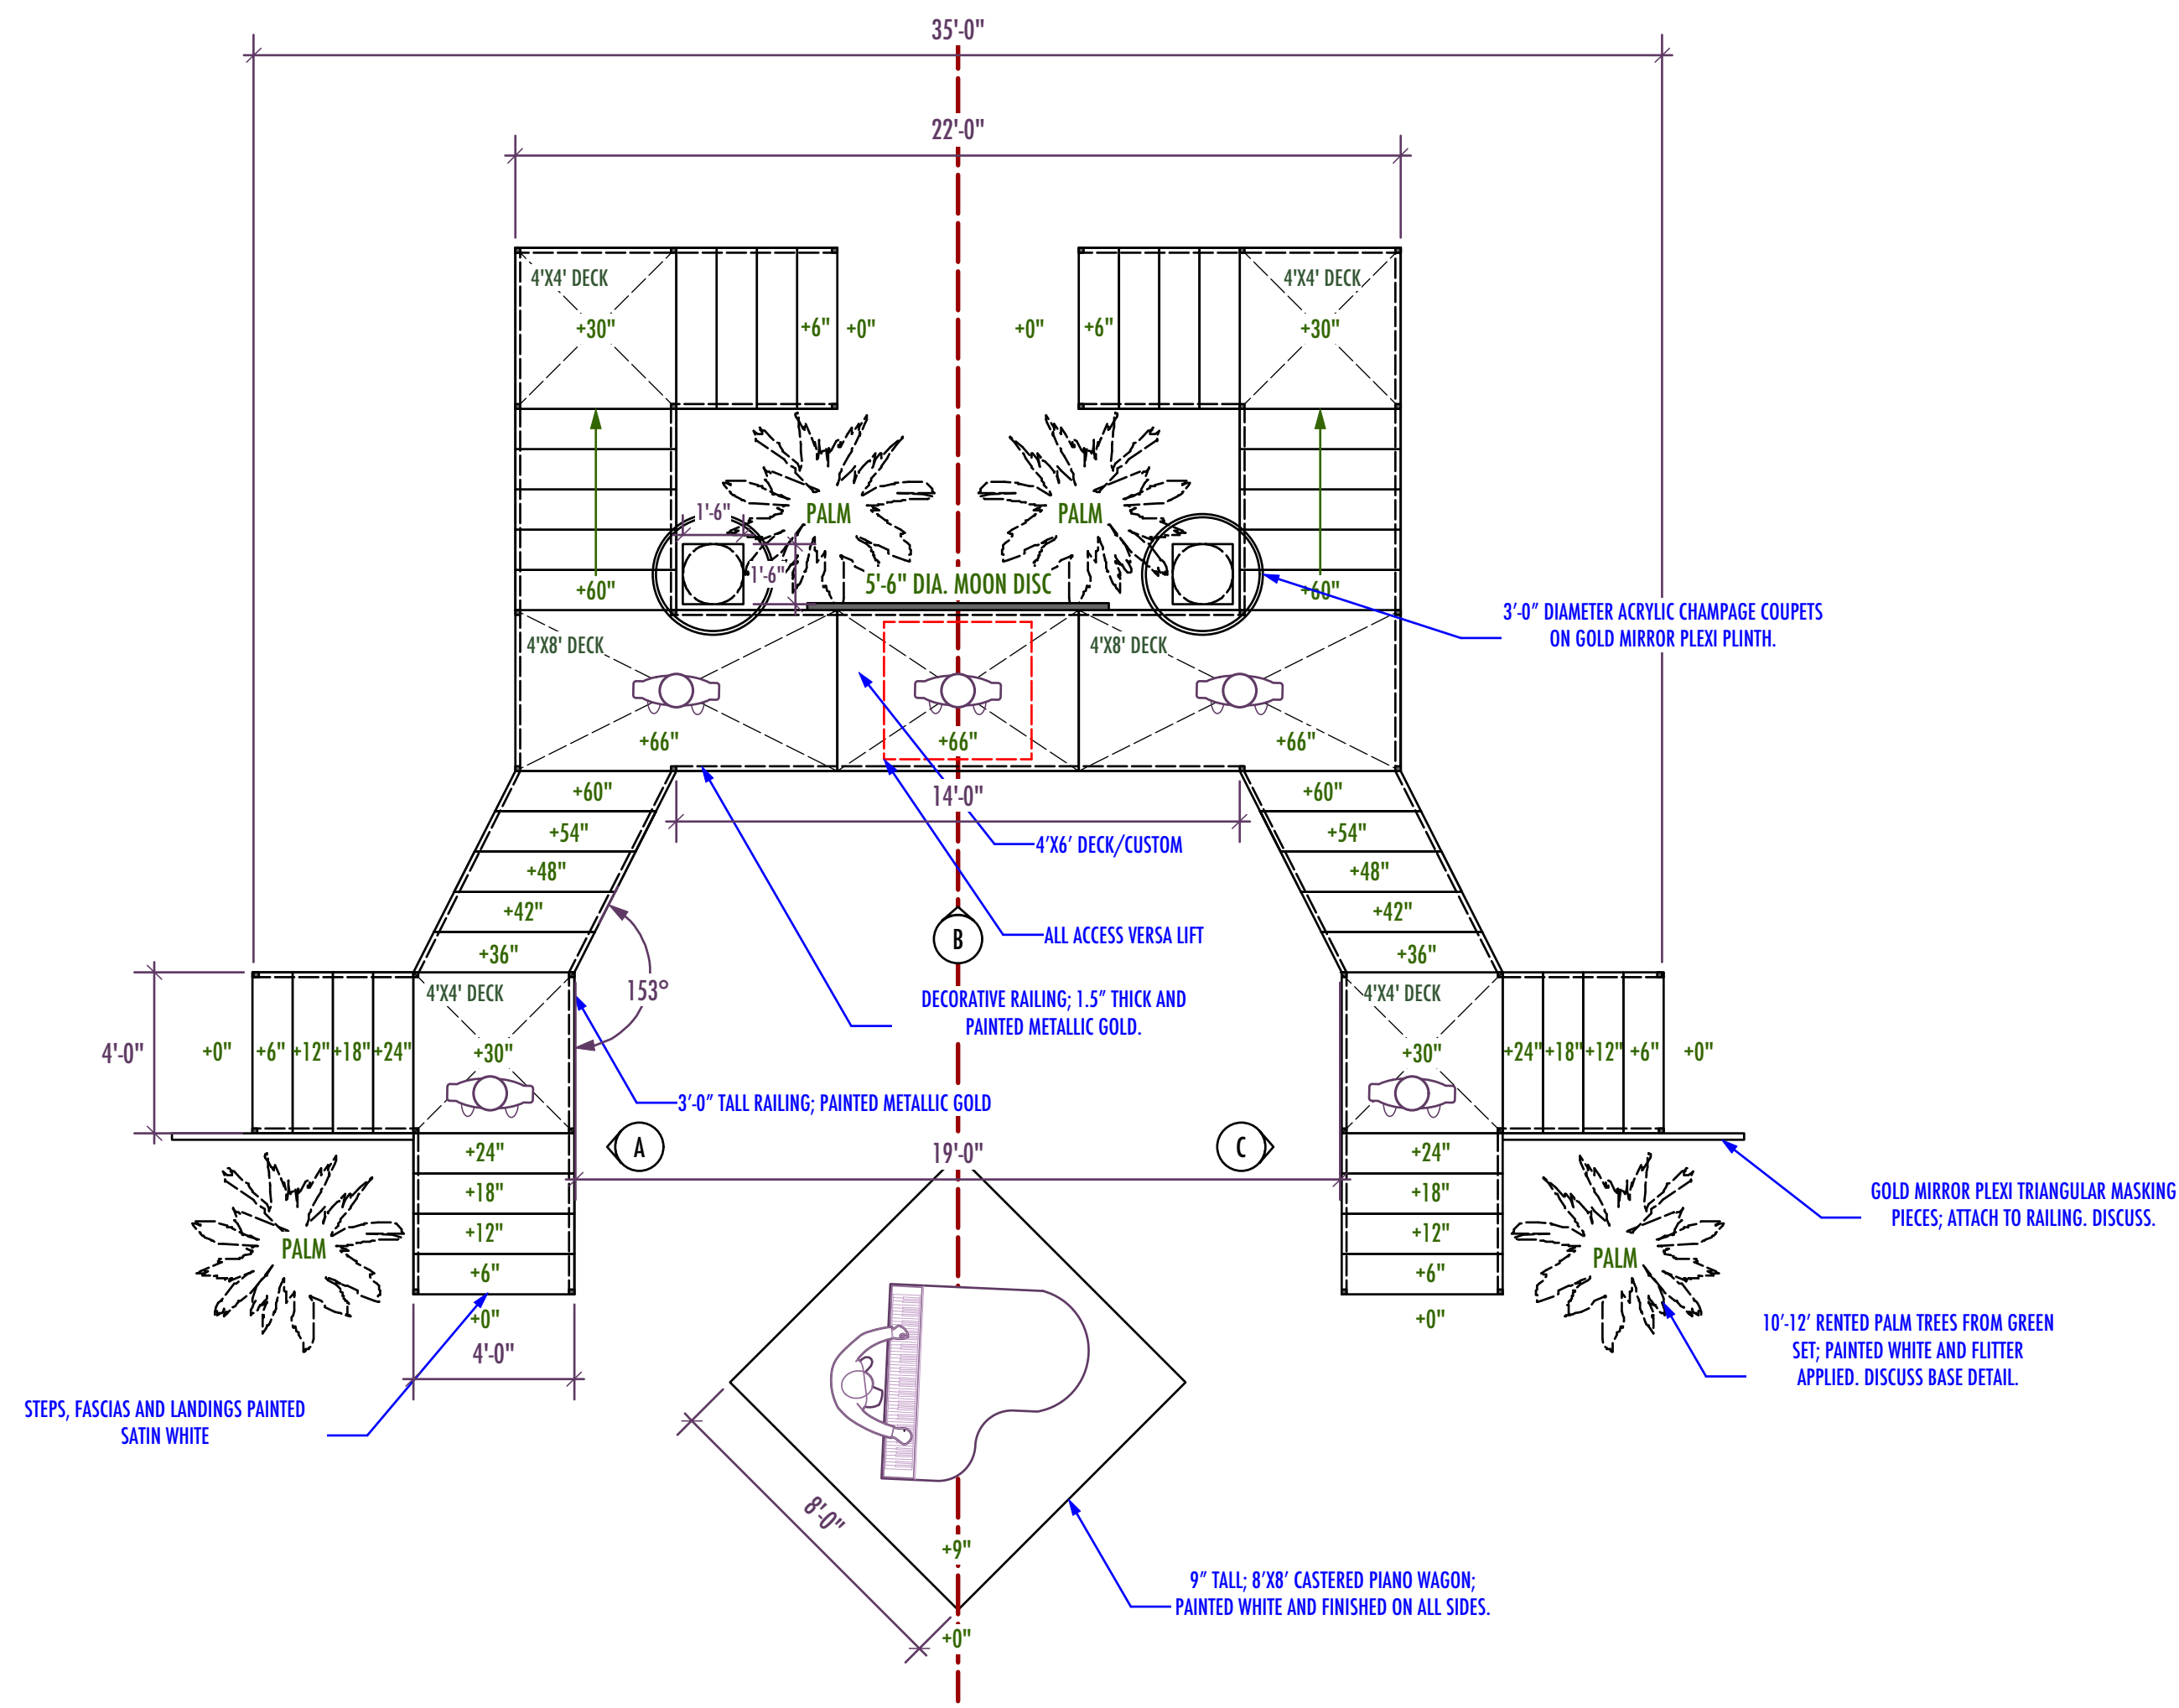


"PERFORMANCE AREA"-PLAN VIEW  
Scale: 1/4" = 1'-0"

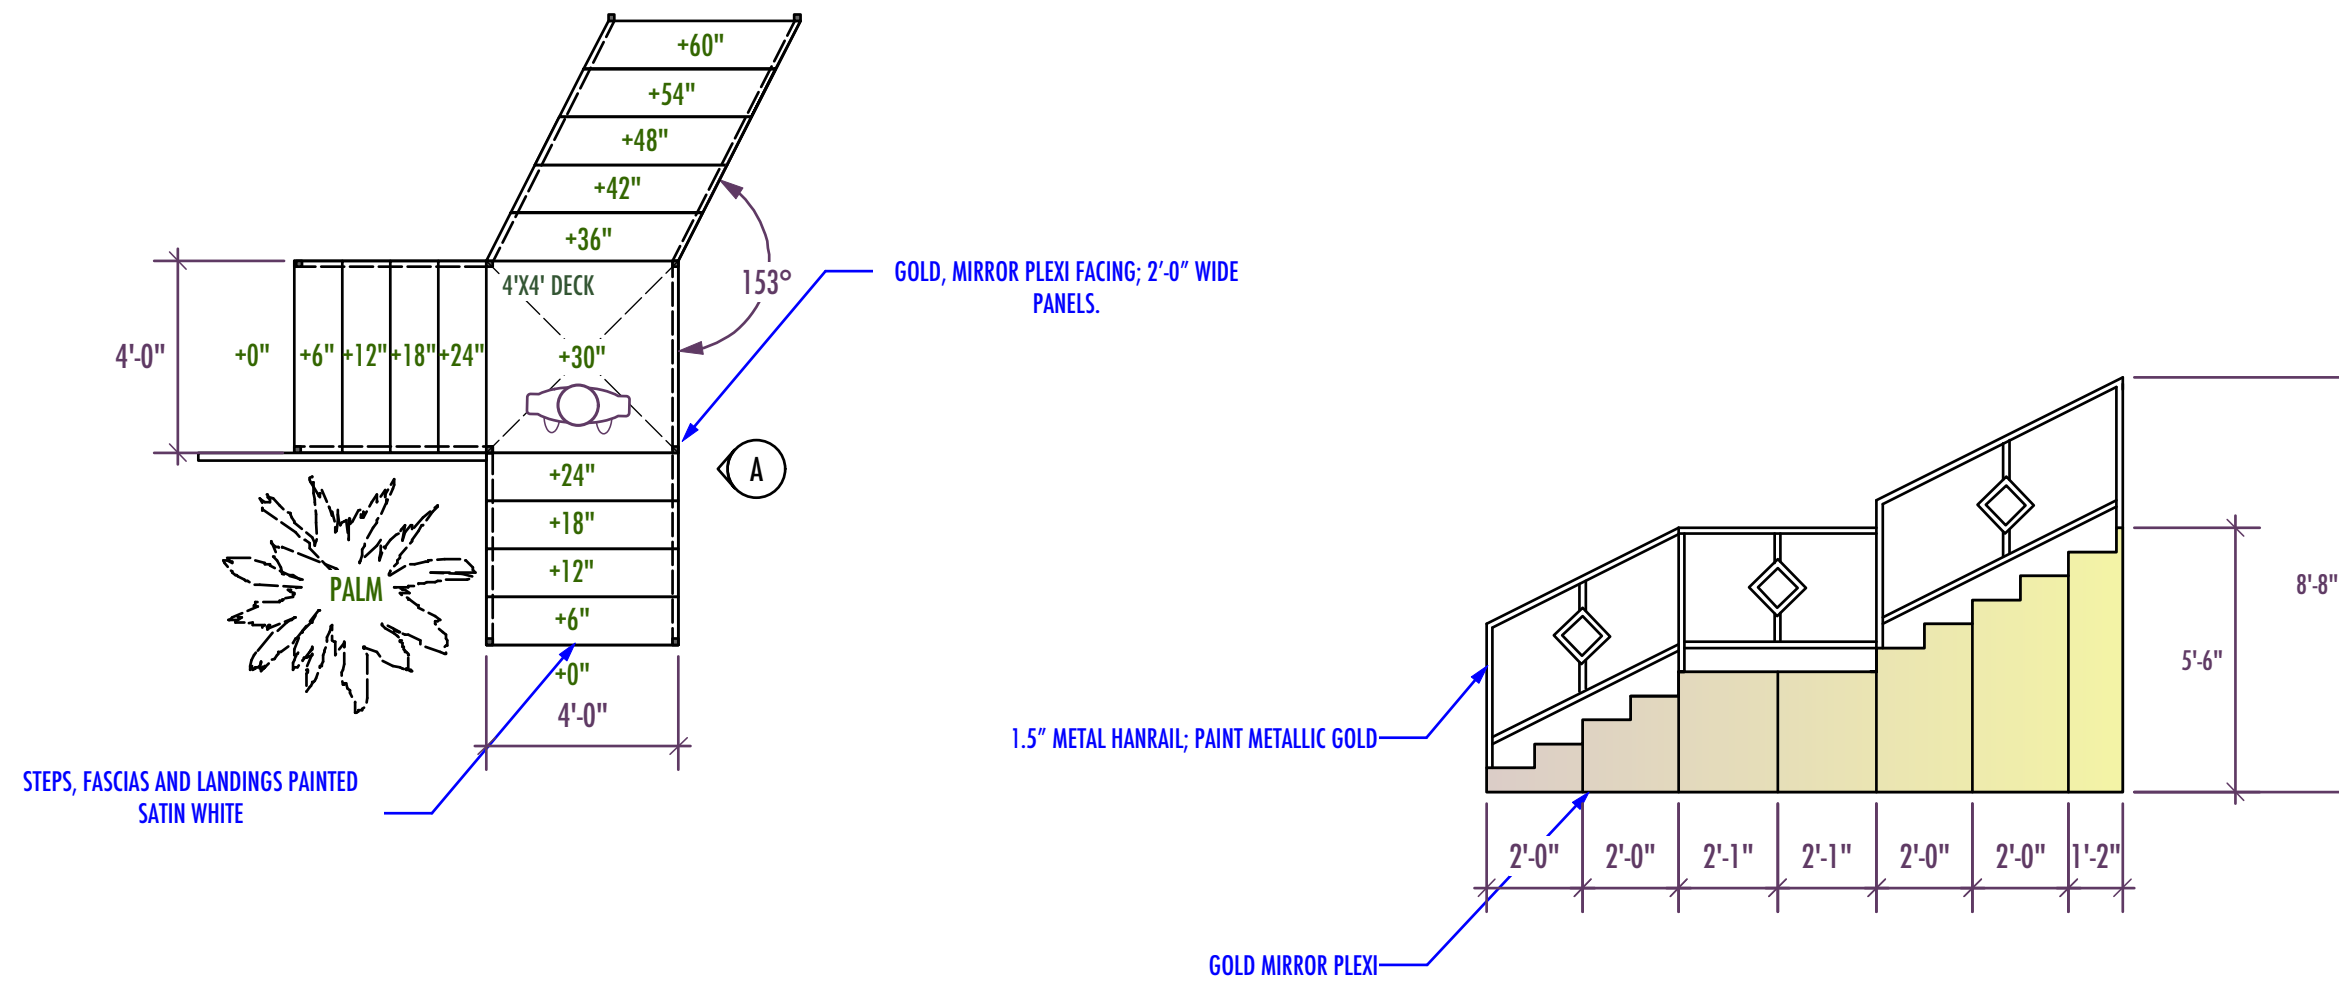


"STAIR LANDING SECTION A"-PLAN  
Scale: 1/4" = 1'-0"

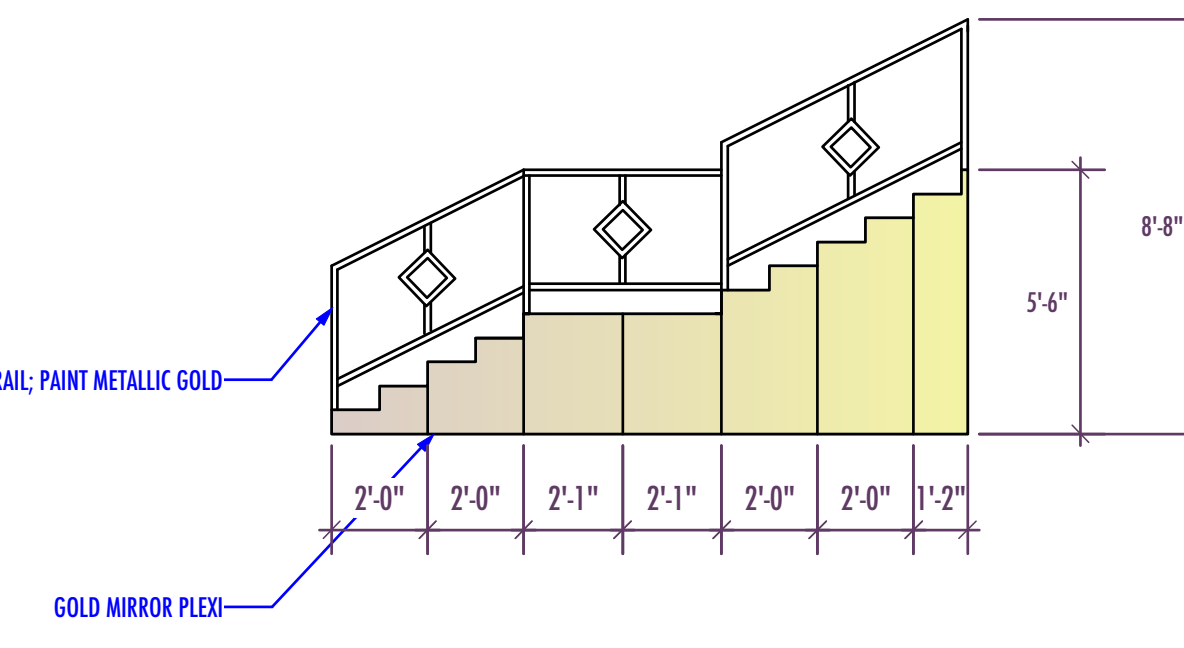


"STAIR RAILING-SECTION A"-FRONT ELEVATION  
Scale: 1/4" = 1'-0"

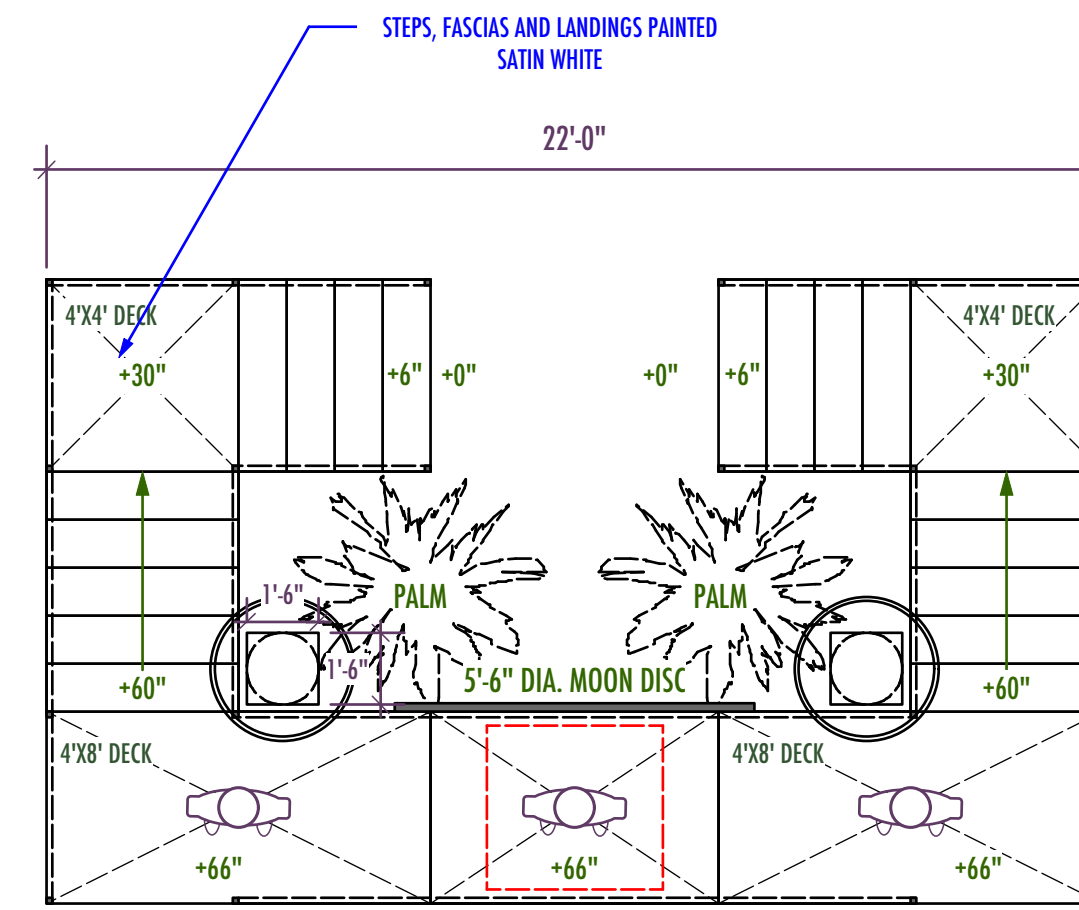


"STAIR LANDING SECTION B"-PLAN  
Scale: 1/4" = 1'-0"

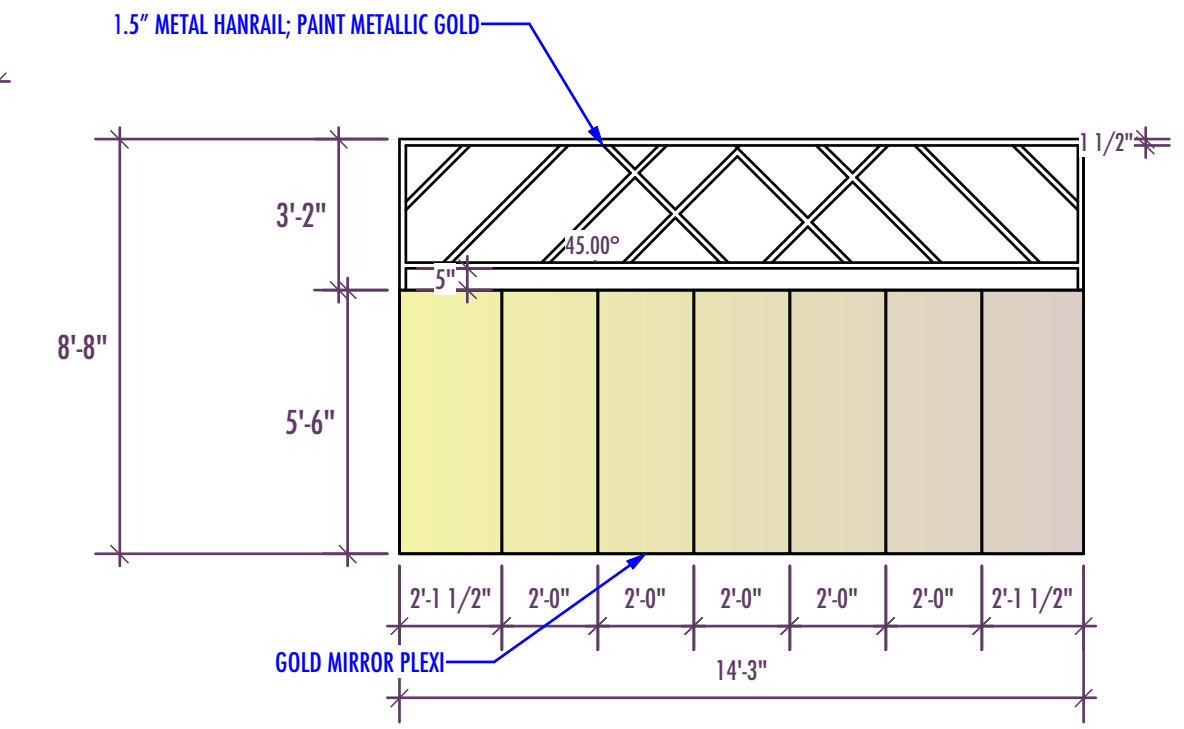

"STAIR RAILING-SECTION B"-FRONT ELEVATION  
Scale: 1/4" = 1'-0"

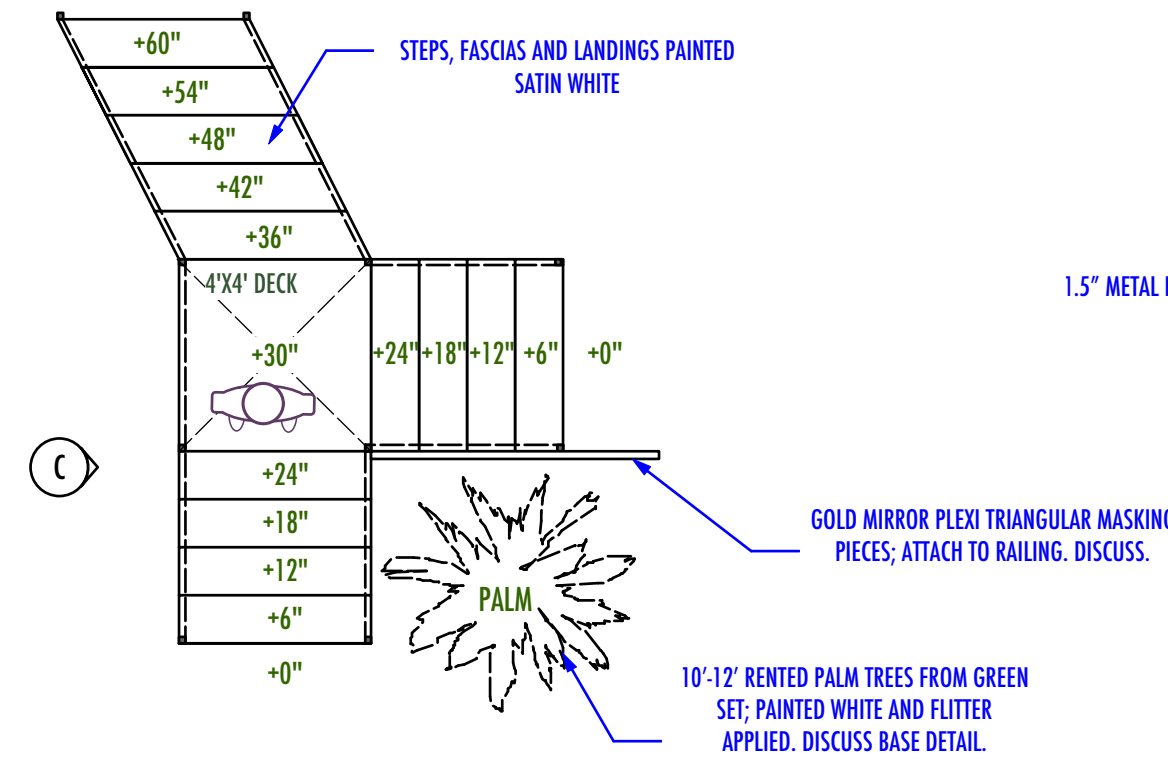

"STAIR LANDING SECTION C"-PLAN  
Scale: 1/4" = 1'-0"

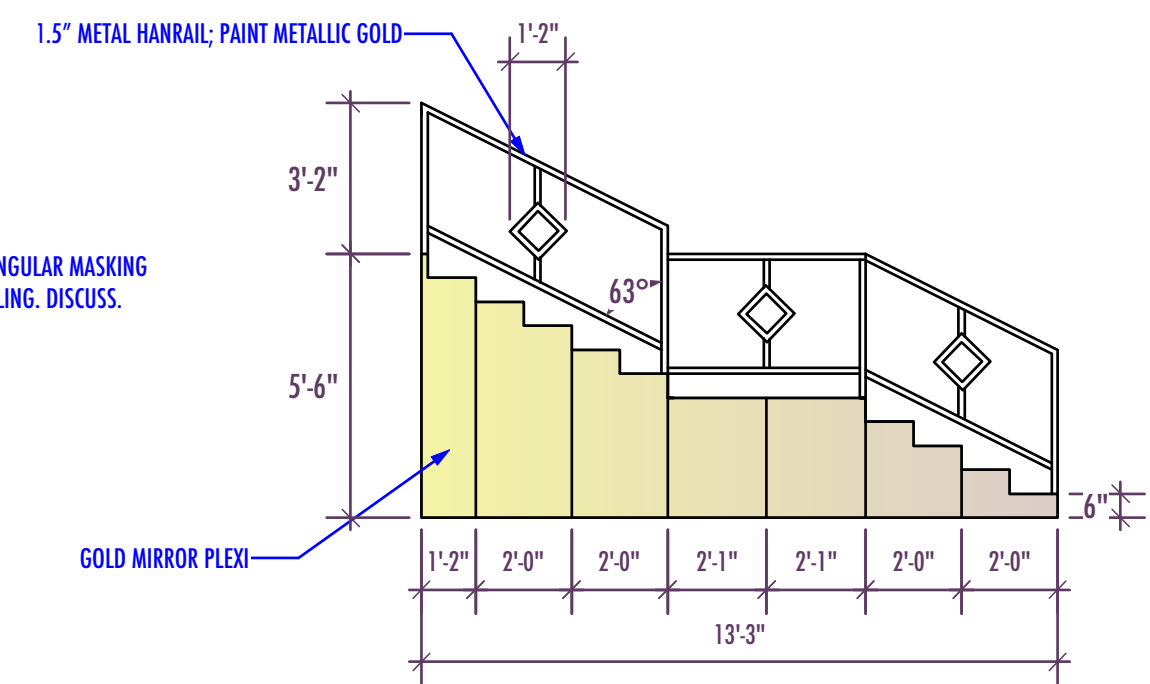

"STAIR RAILING-SECTION C"-FRONT ELEVATION  
Scale: 1/4" = 1'-0"