


1 EXISTING WINDOW FRONT ELEVATION
Scale: 1/2" = 1'-0"




2 NEW BUILT IN BOOKCASE FRONT ELEVATION
Scale: 1/2" = 1'-0"

3 NEW BUILT IN BOOKCASE SECTION
Scale: 1/2" = 1'-0"

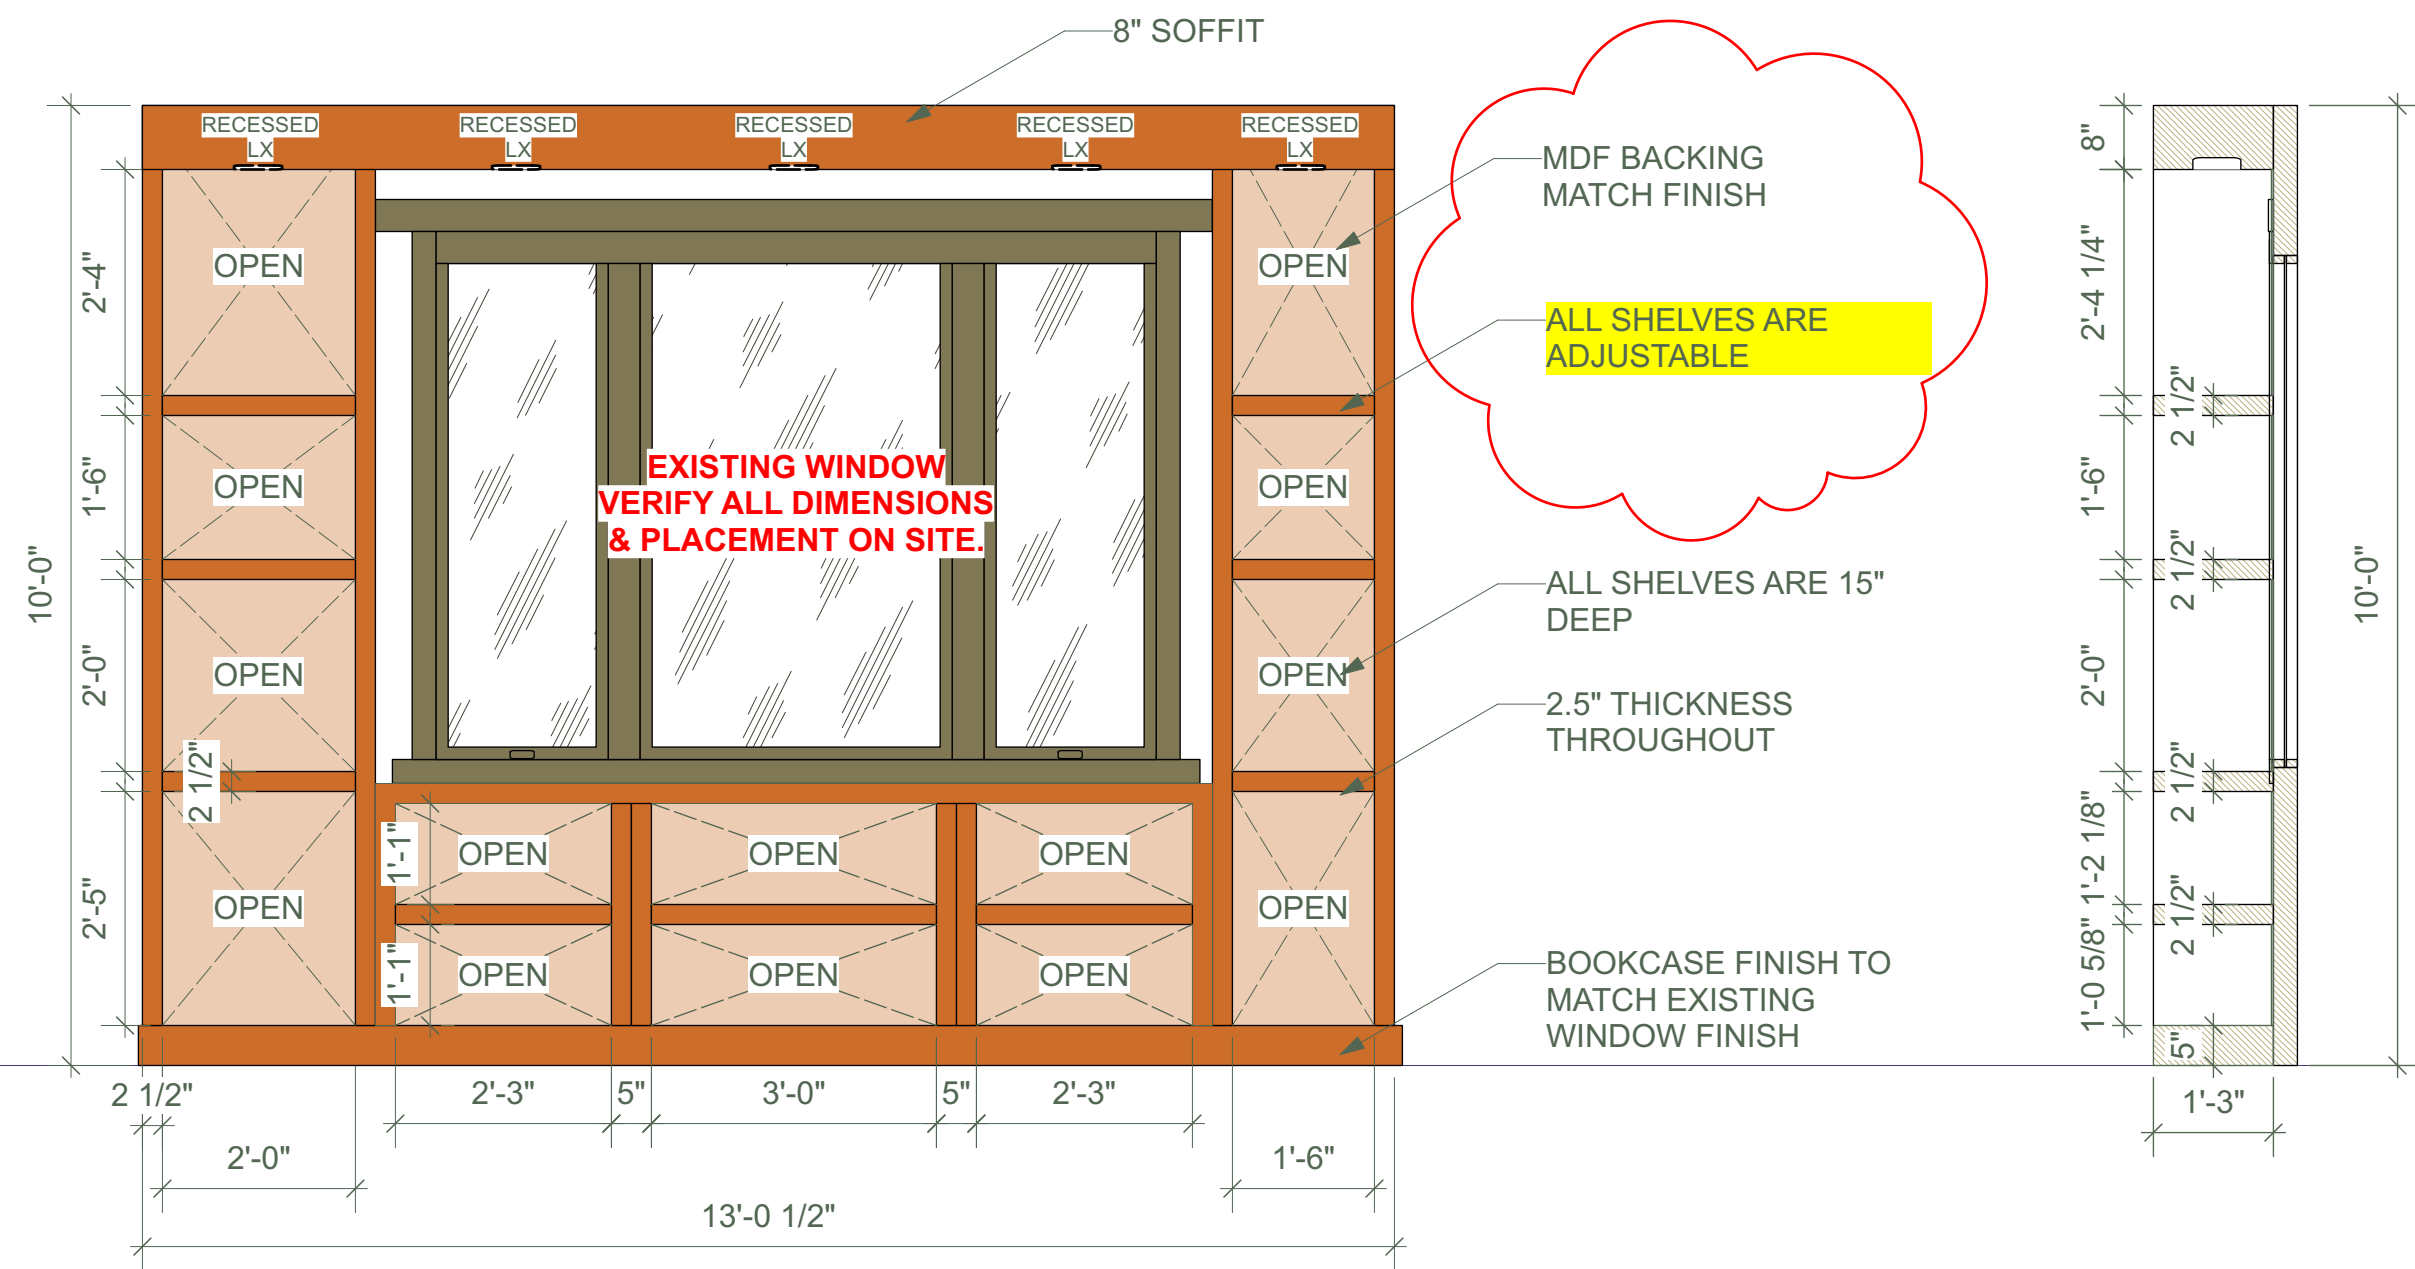

4 EXISTING WINDOW REFERENCE IMAGE
Scale: NOT TO SCALE

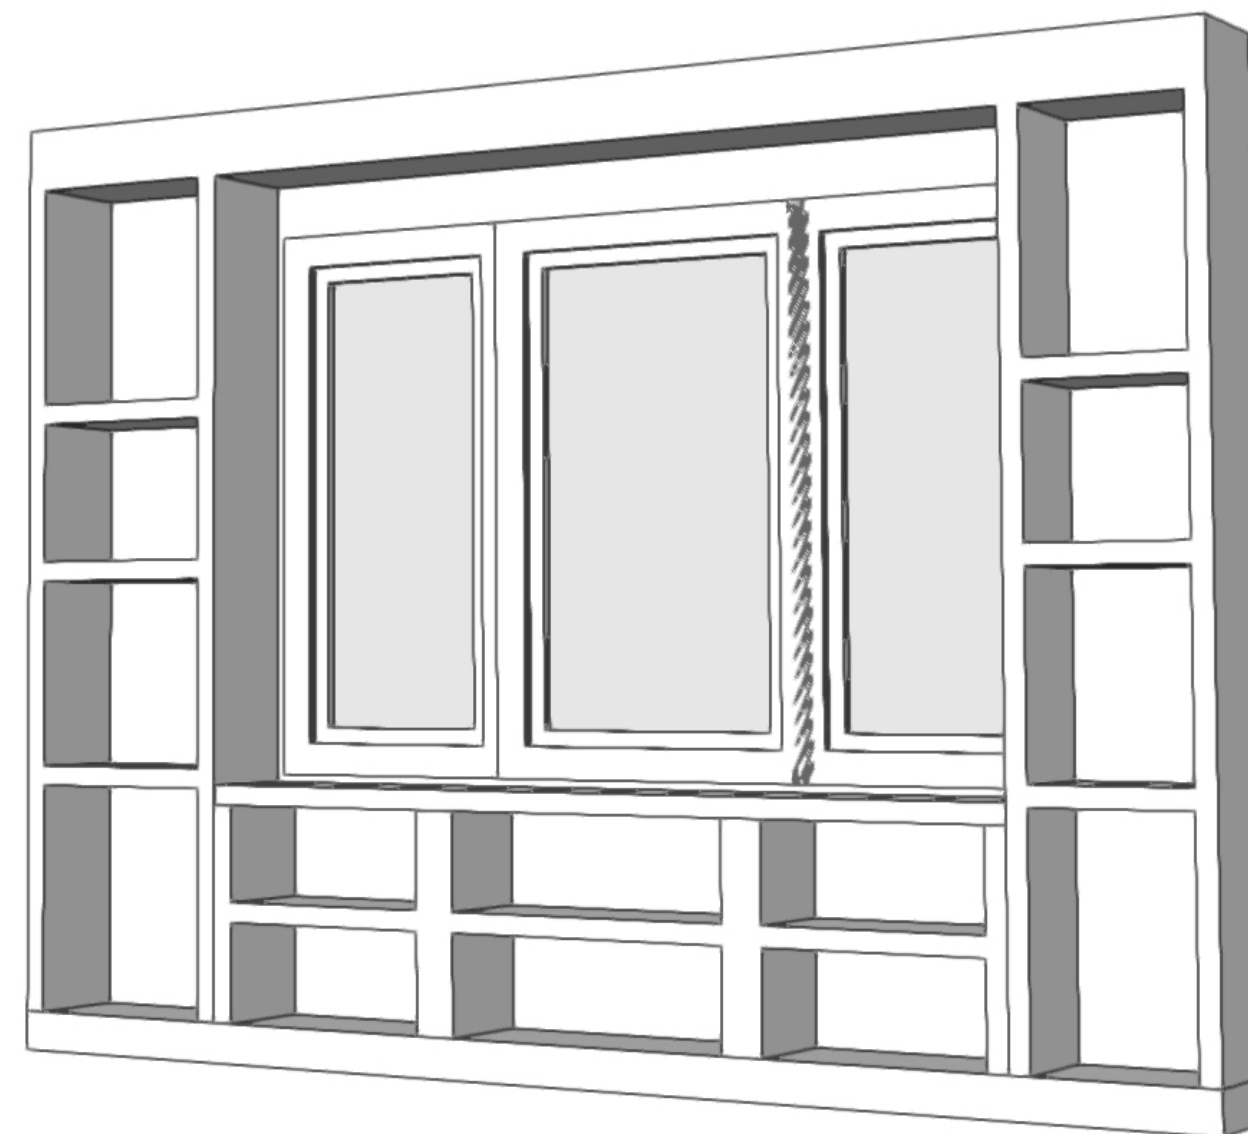

5 BUILT IN BOOKCASE 3D VIEW
Scale: NOT TO SCALE

JAY HART HOME INC.

JAY HART
PRESIDENT 213-605-1788

JHH
70711 HALPER LAKE DR. RACHNO MIRAGE, CA 92270
hartart97@gmail.com