



NOTE: PLEASE CONFIRM AND VERIFY ALL DIMENSIONS ON SITE BEFORE CONSTRUCTION OF SCENERY BEGINS & IS LOADED IN.

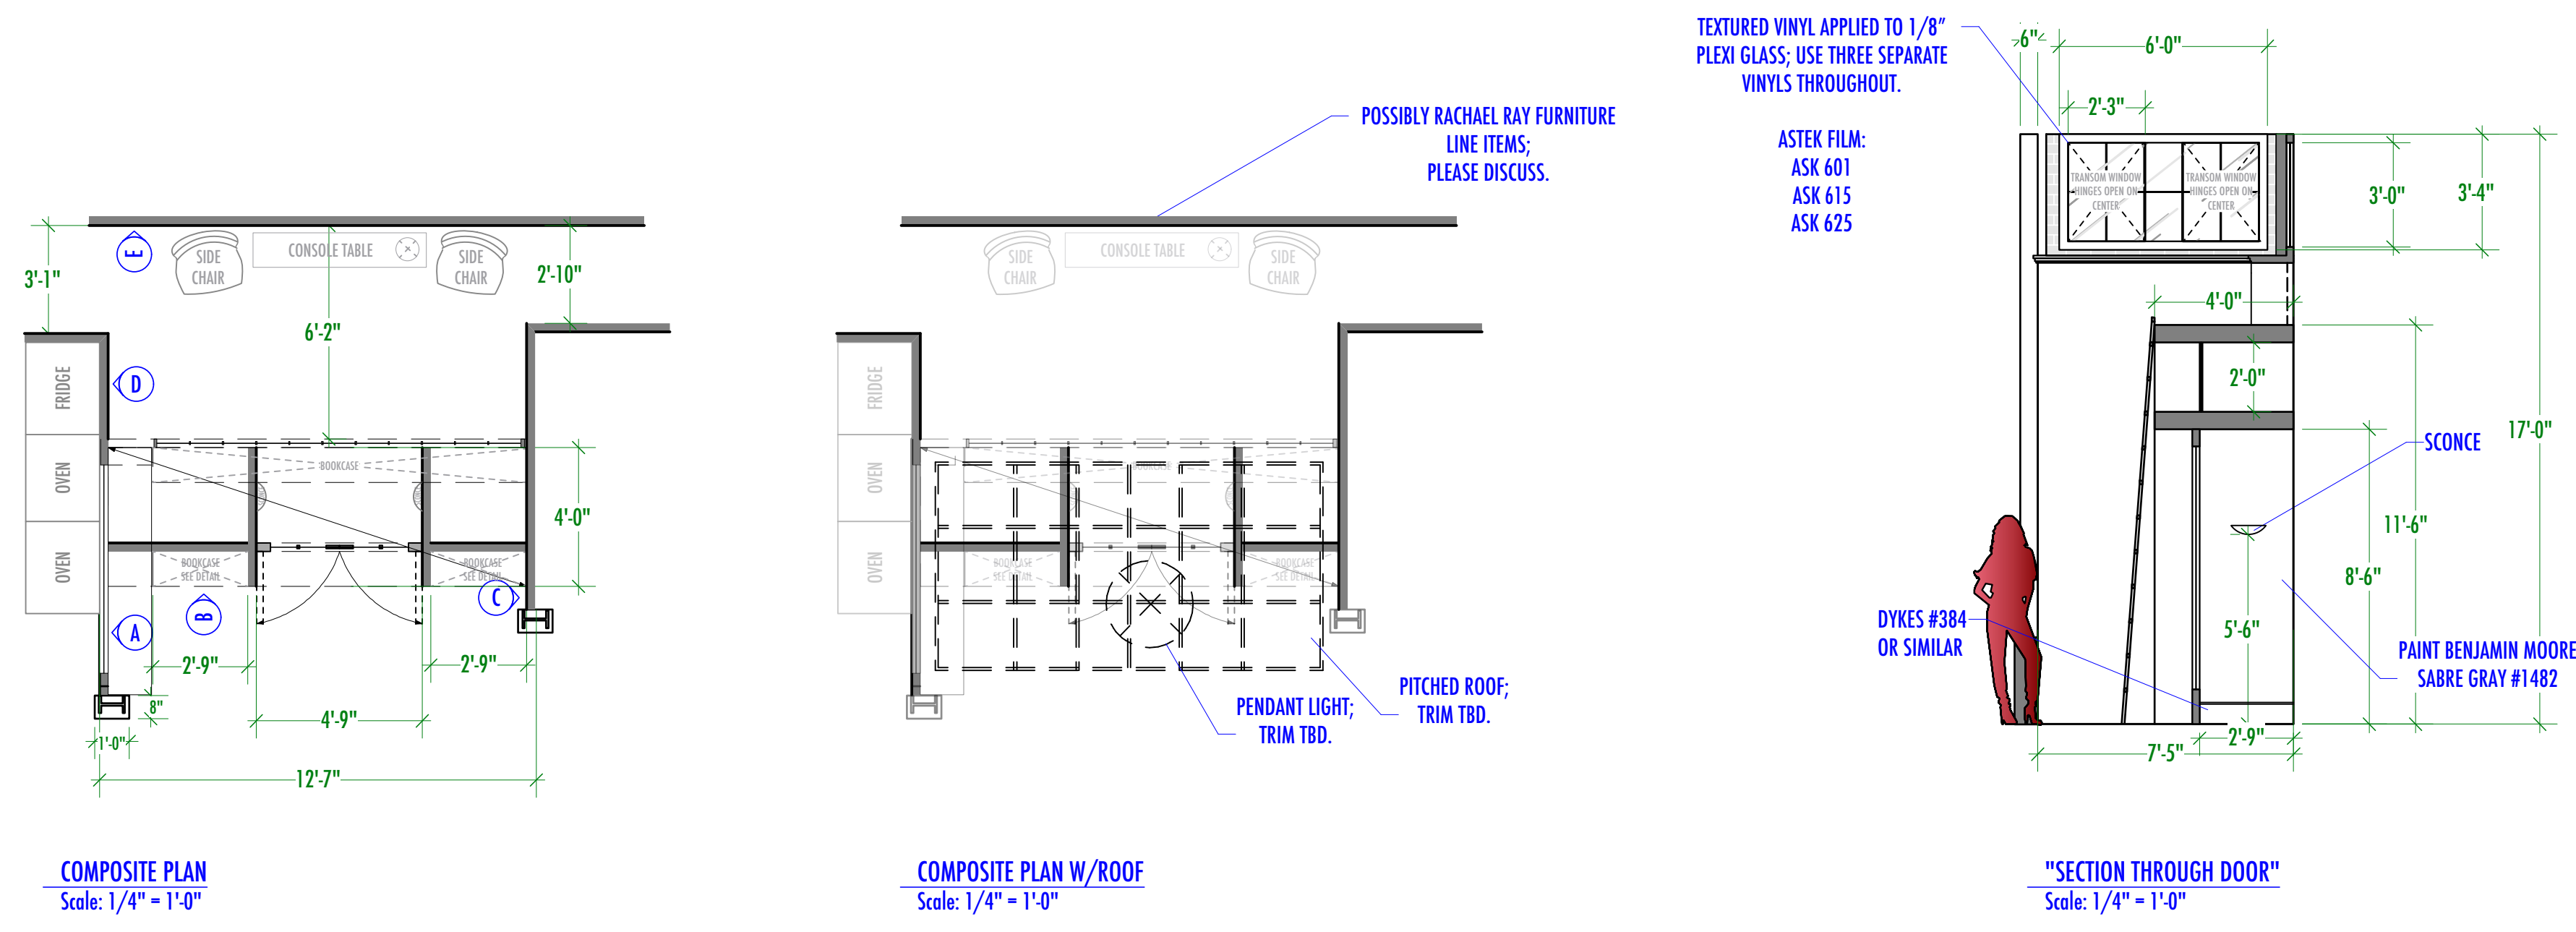

COMPOSITE PLAN
Scale: 1/4" = 1'-0"

COMPOSITE PLAN W/ ROOF
Scale: 1/4" = 1'-0"

"SECTION THROUGH DOOR"
Scale: 1/4" = 1'-0"

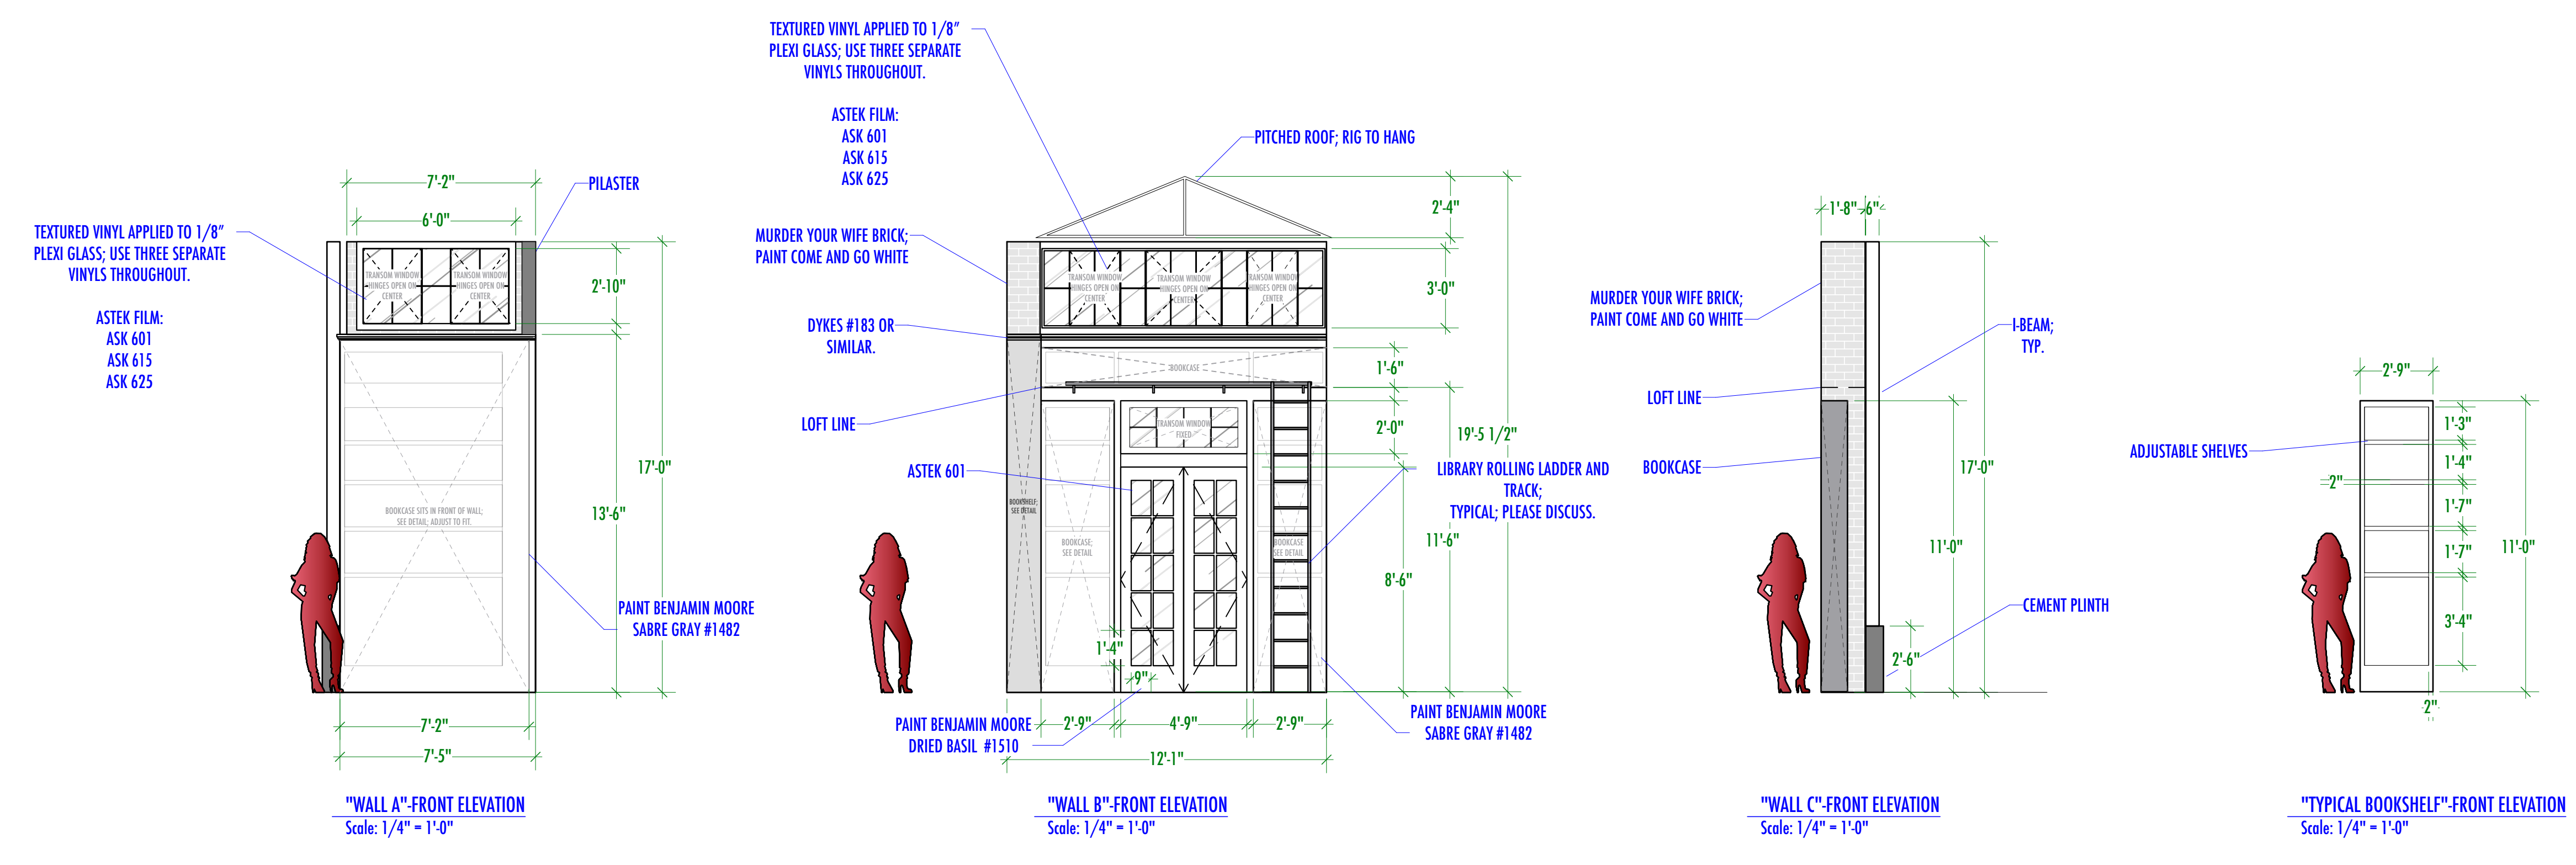


"WALL A"-FRONT ELEVATION
Scale: 1/4" = 1'-0"


"WALL B"-FRONT ELEVATION
Scale: 1/4" = 1'-0"

"WALL C"-FRONT ELEVATION
Scale: 1/4" = 1'-0"


"TYPICAL BOOKSHELF"-FRONT ELEVATION
Scale: 1/4" = 1'-0"

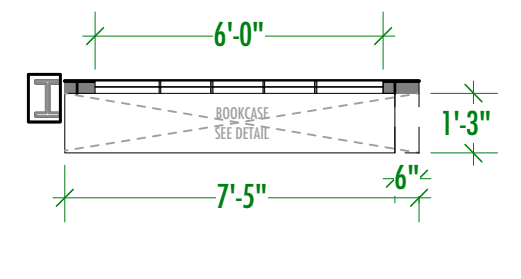


"WALL A"-PLAN VIEW
Scale: 1/4" = 1'-0"

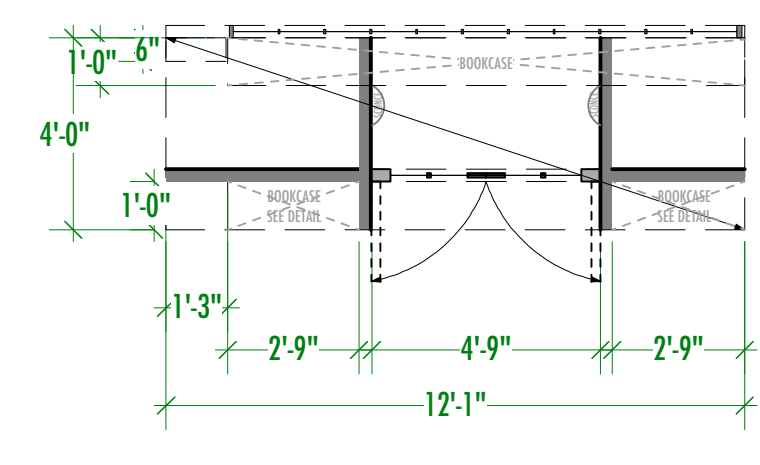


"WALL B"-PLAN VIEW
Scale: 1/4" = 1'-0"

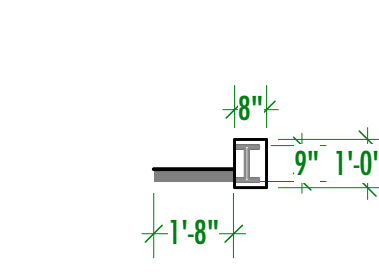

"WALL C"-PLAN VIEW
Scale: 1/4" = 1'-0"

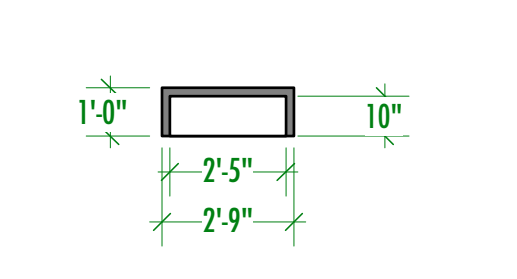

"TYPICAL BOOKSHELF"-PLAN VIEW
Scale: 1/4" = 1'-0"

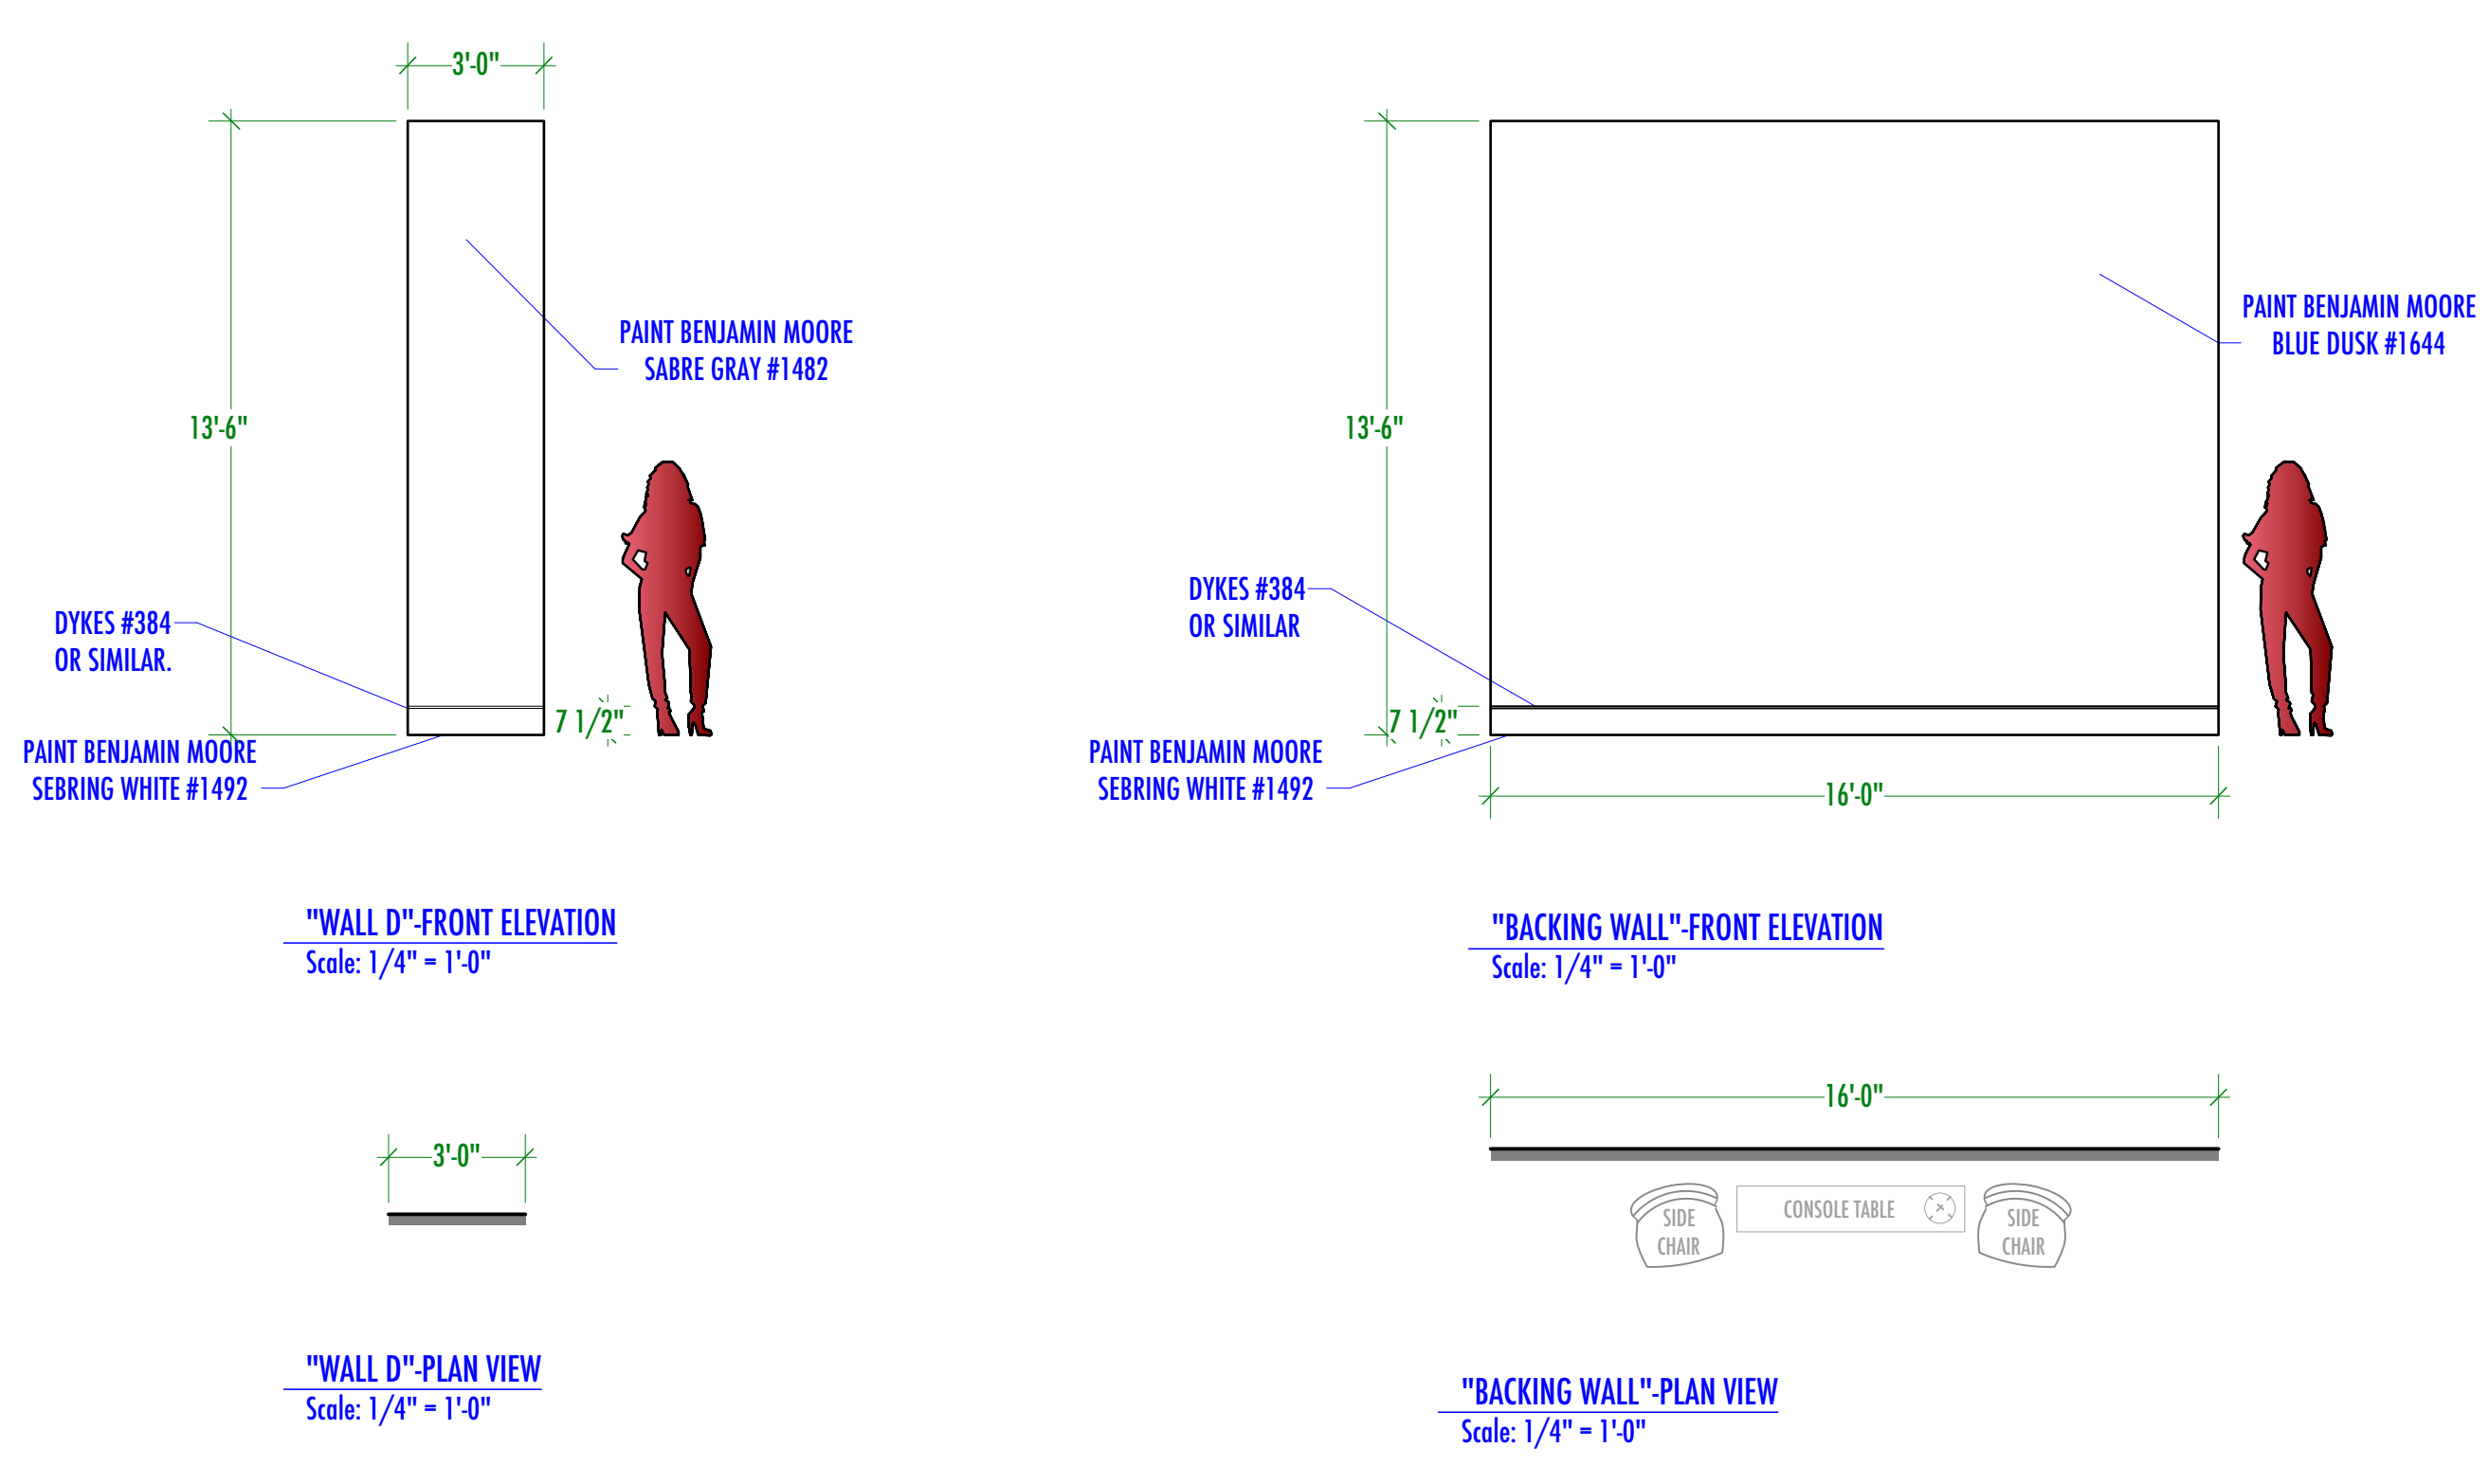


"WALL D"-FRONT ELEVATION
Scale: 1/4" = 1'-0"

"BACKING WALL"-FRONT ELEVATION
Scale: 1/4" = 1'-0"

"WALL D"-PLAN VIEW
Scale: 1/4" = 1'-0"

"BACKING WALL"-PLAN VIEW
Scale: 1/4" = 1'-0"

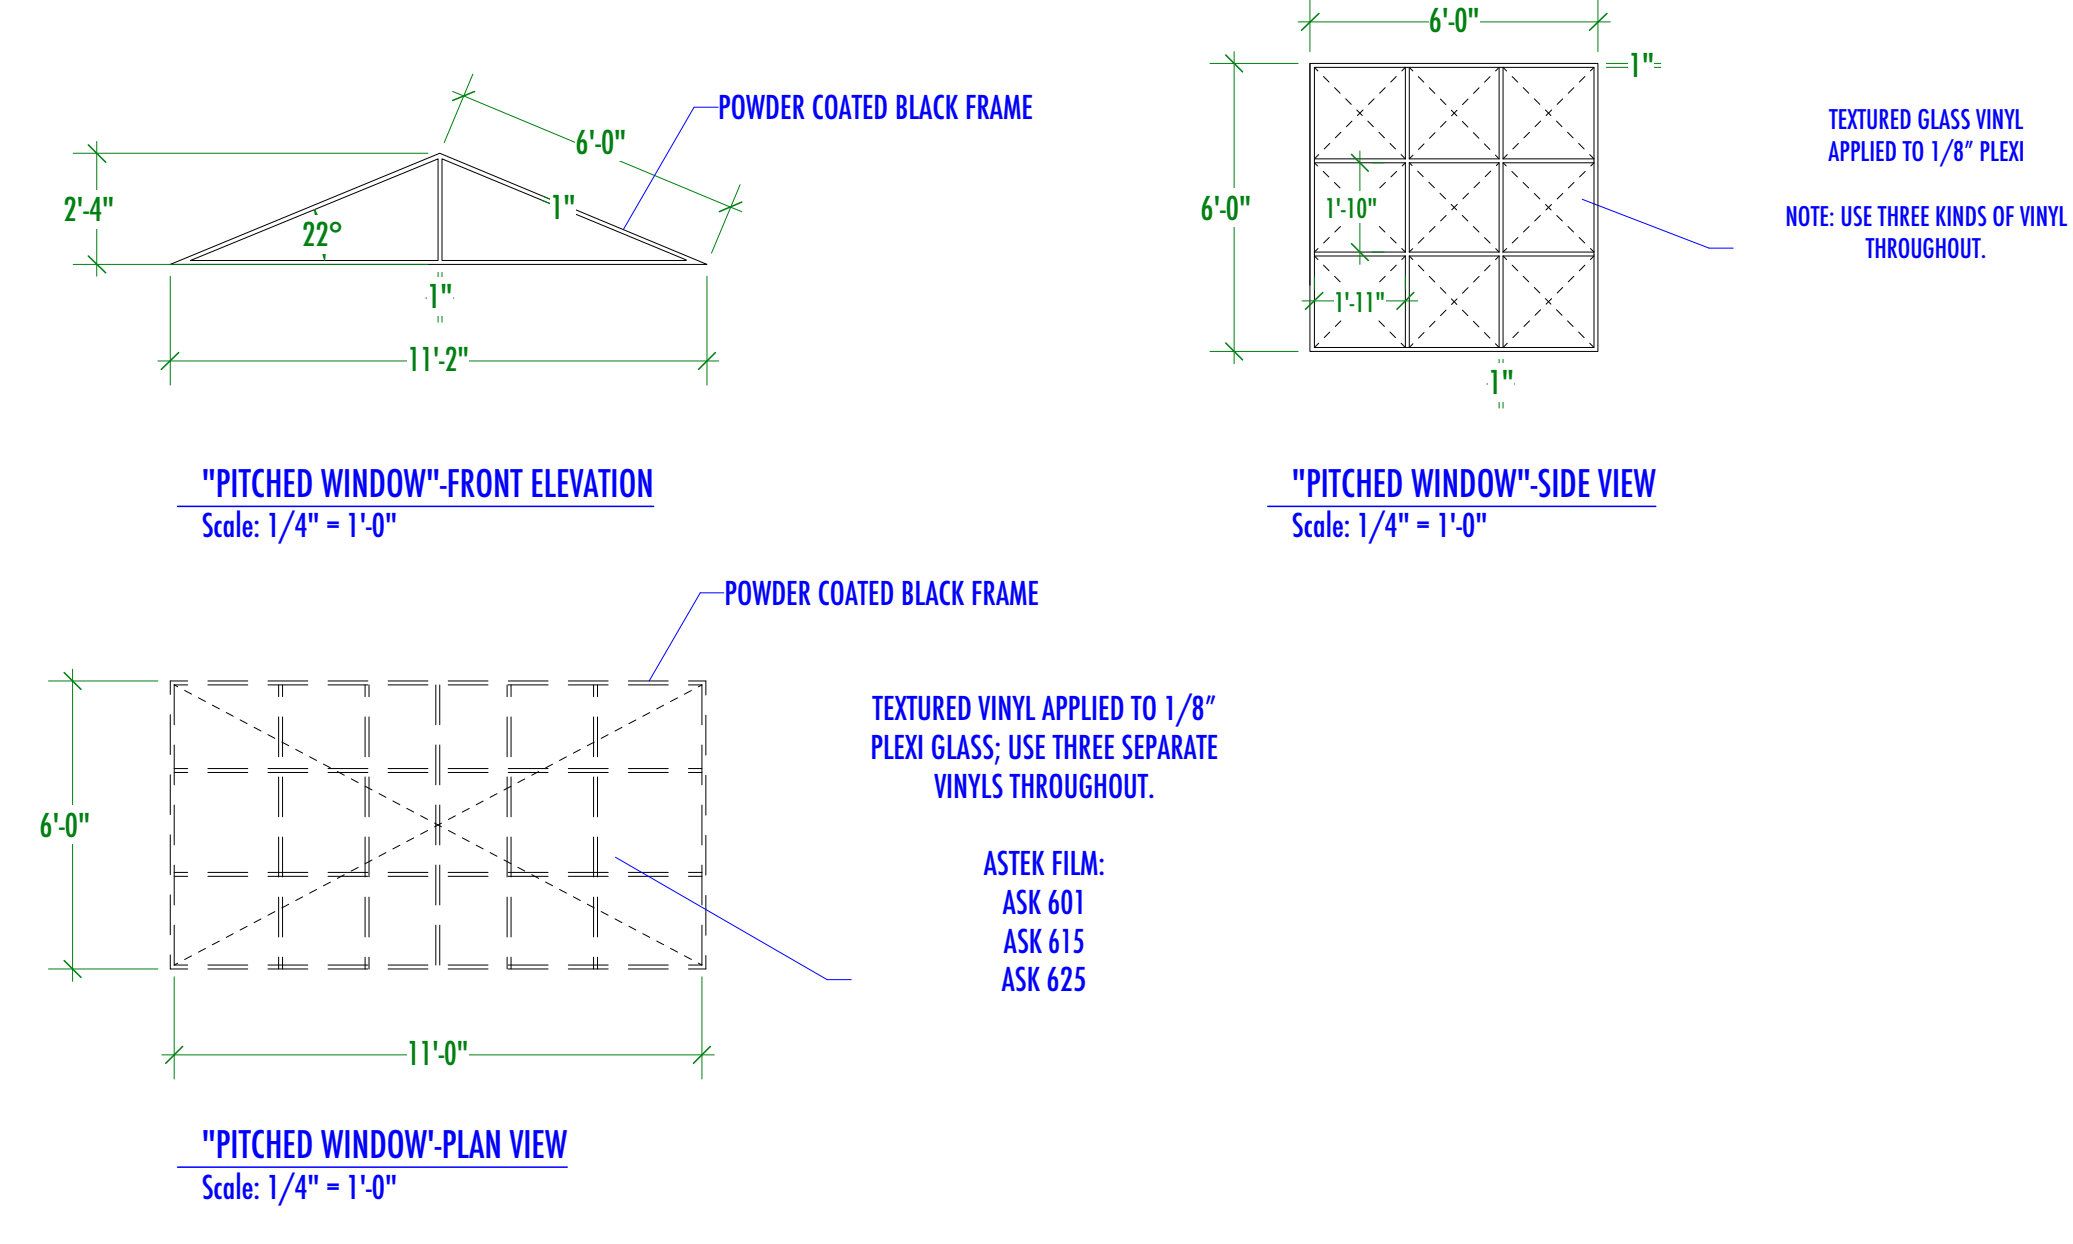

"PITCHED WINDOW"-FRONT ELEVATION
Scale: 1/4" = 1'-0"


"PITCHED WINDOW"-SIDE VIEW
Scale: 1/4" = 1'-0"

"PITCHED WINDOW"-PLAN VIEW
Scale: 1/4" = 1'-0"

REVISED 08.05.16

*08.05.16: REVISED SHELF THICKNESS;
PAINT CALL OUTS & PLEXI ADDED
MOLDING PROFILES CALLED OUT

NOTE: PLEASE CONFIRM AND VERIFY ALL DIMENSIONS ON SITE BEFORE CONSTRUCTION OF SCENERY BEGINS & IS LOADED IN.

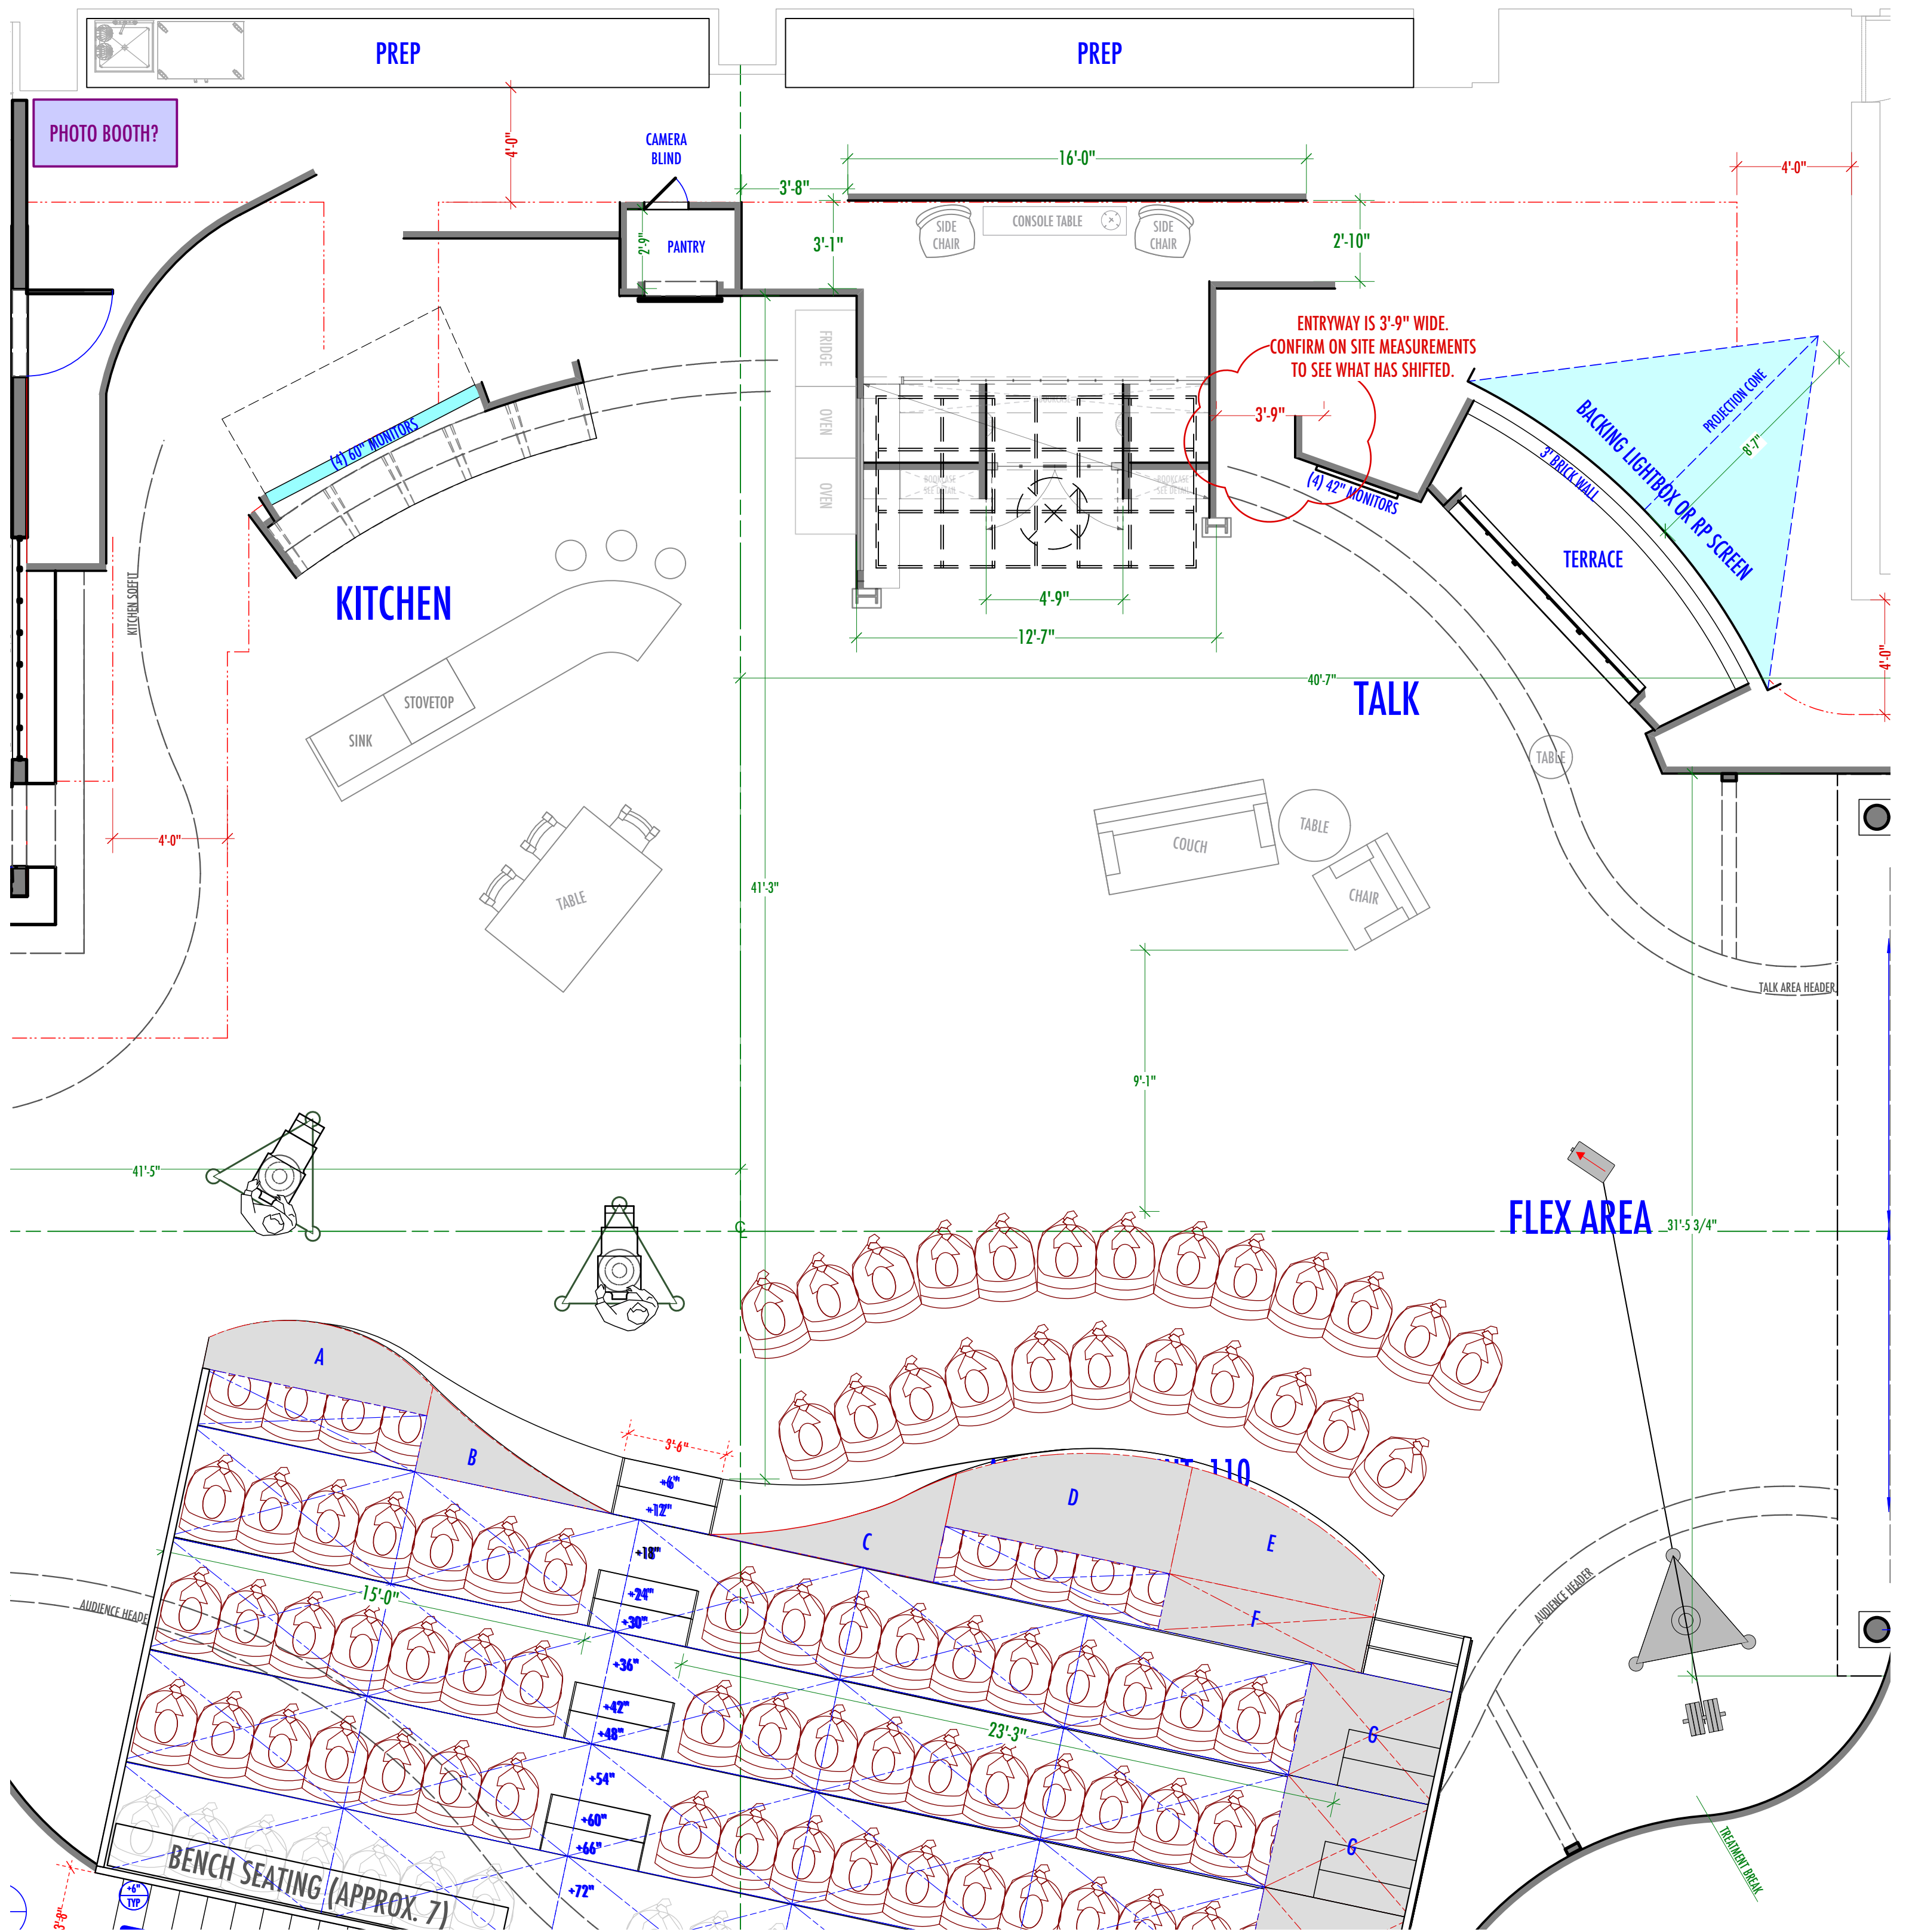

REVISED 08.05.16

JOE SHAFER STEWART
 PRODUCTION DESIGN
 RACHAEL RAY
 UPDATE
 COMPOSITE GROUNDPLAN
 CHELSEA TELEVISION STUDIOS
 9080 WONDERLAND PARK AVENUE | LA, CA 90046 | 323-650-6939 | FAX 323-650-4807

A
 JOE SARNO
 DRAWN 07.20.16
 SCALE 1/4"=1'-0"
 LIVE

