


"WALL A"-FRONT ELEVATION
Scale: 1/4" = 1'-0"


"WALL B"-FRONT ELEVATION
Scale: 1/4" = 1'-0"

"WALL C"-FRONT ELEVATION
Scale: 1/4" = 1'-0"

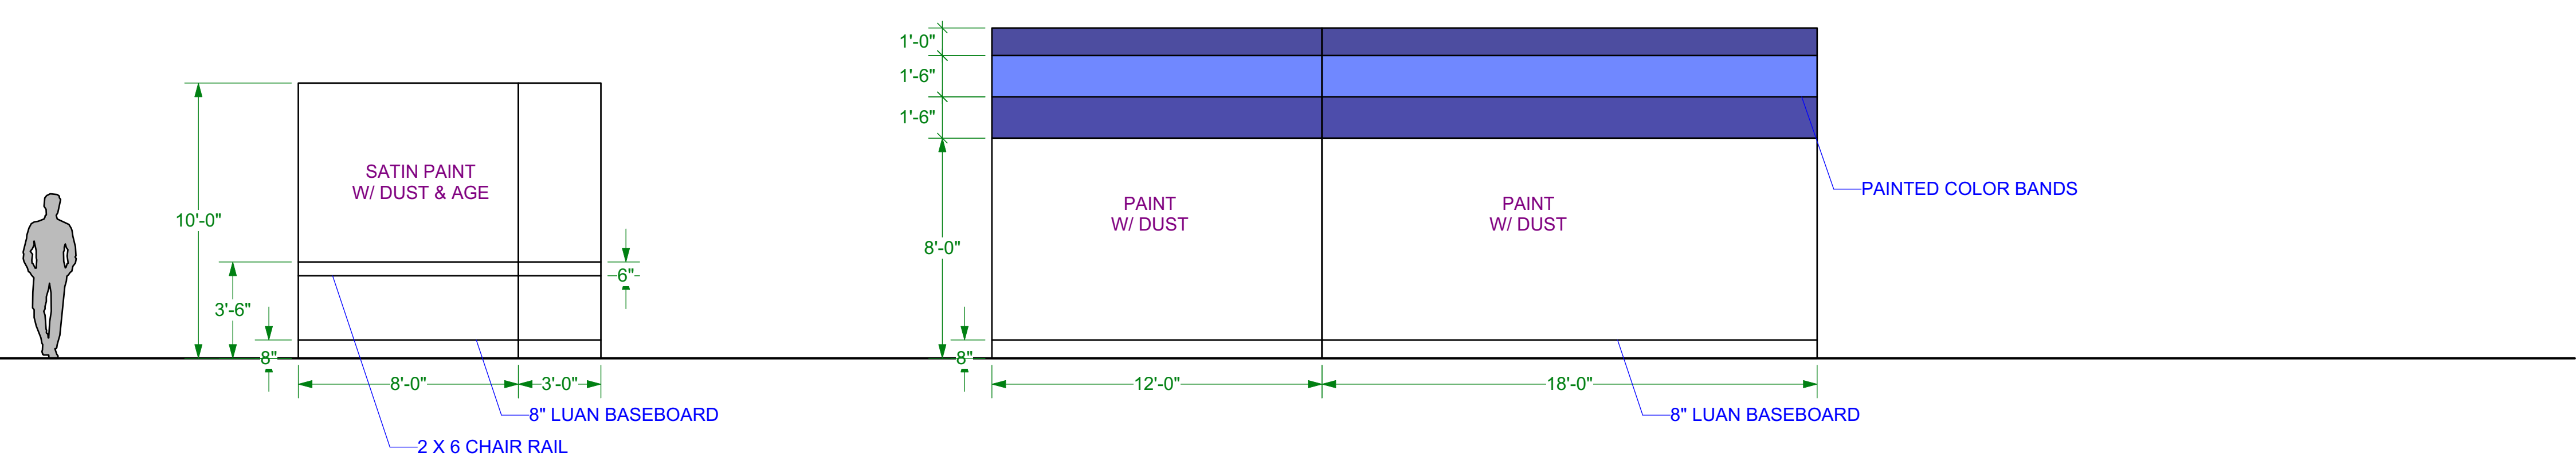

"WALL D"-FRONT ELEVATION
Scale: 1/4" = 1'-0"

"WALL E"-FRONT ELEVATION
Scale: 1/4" = 1'-0"

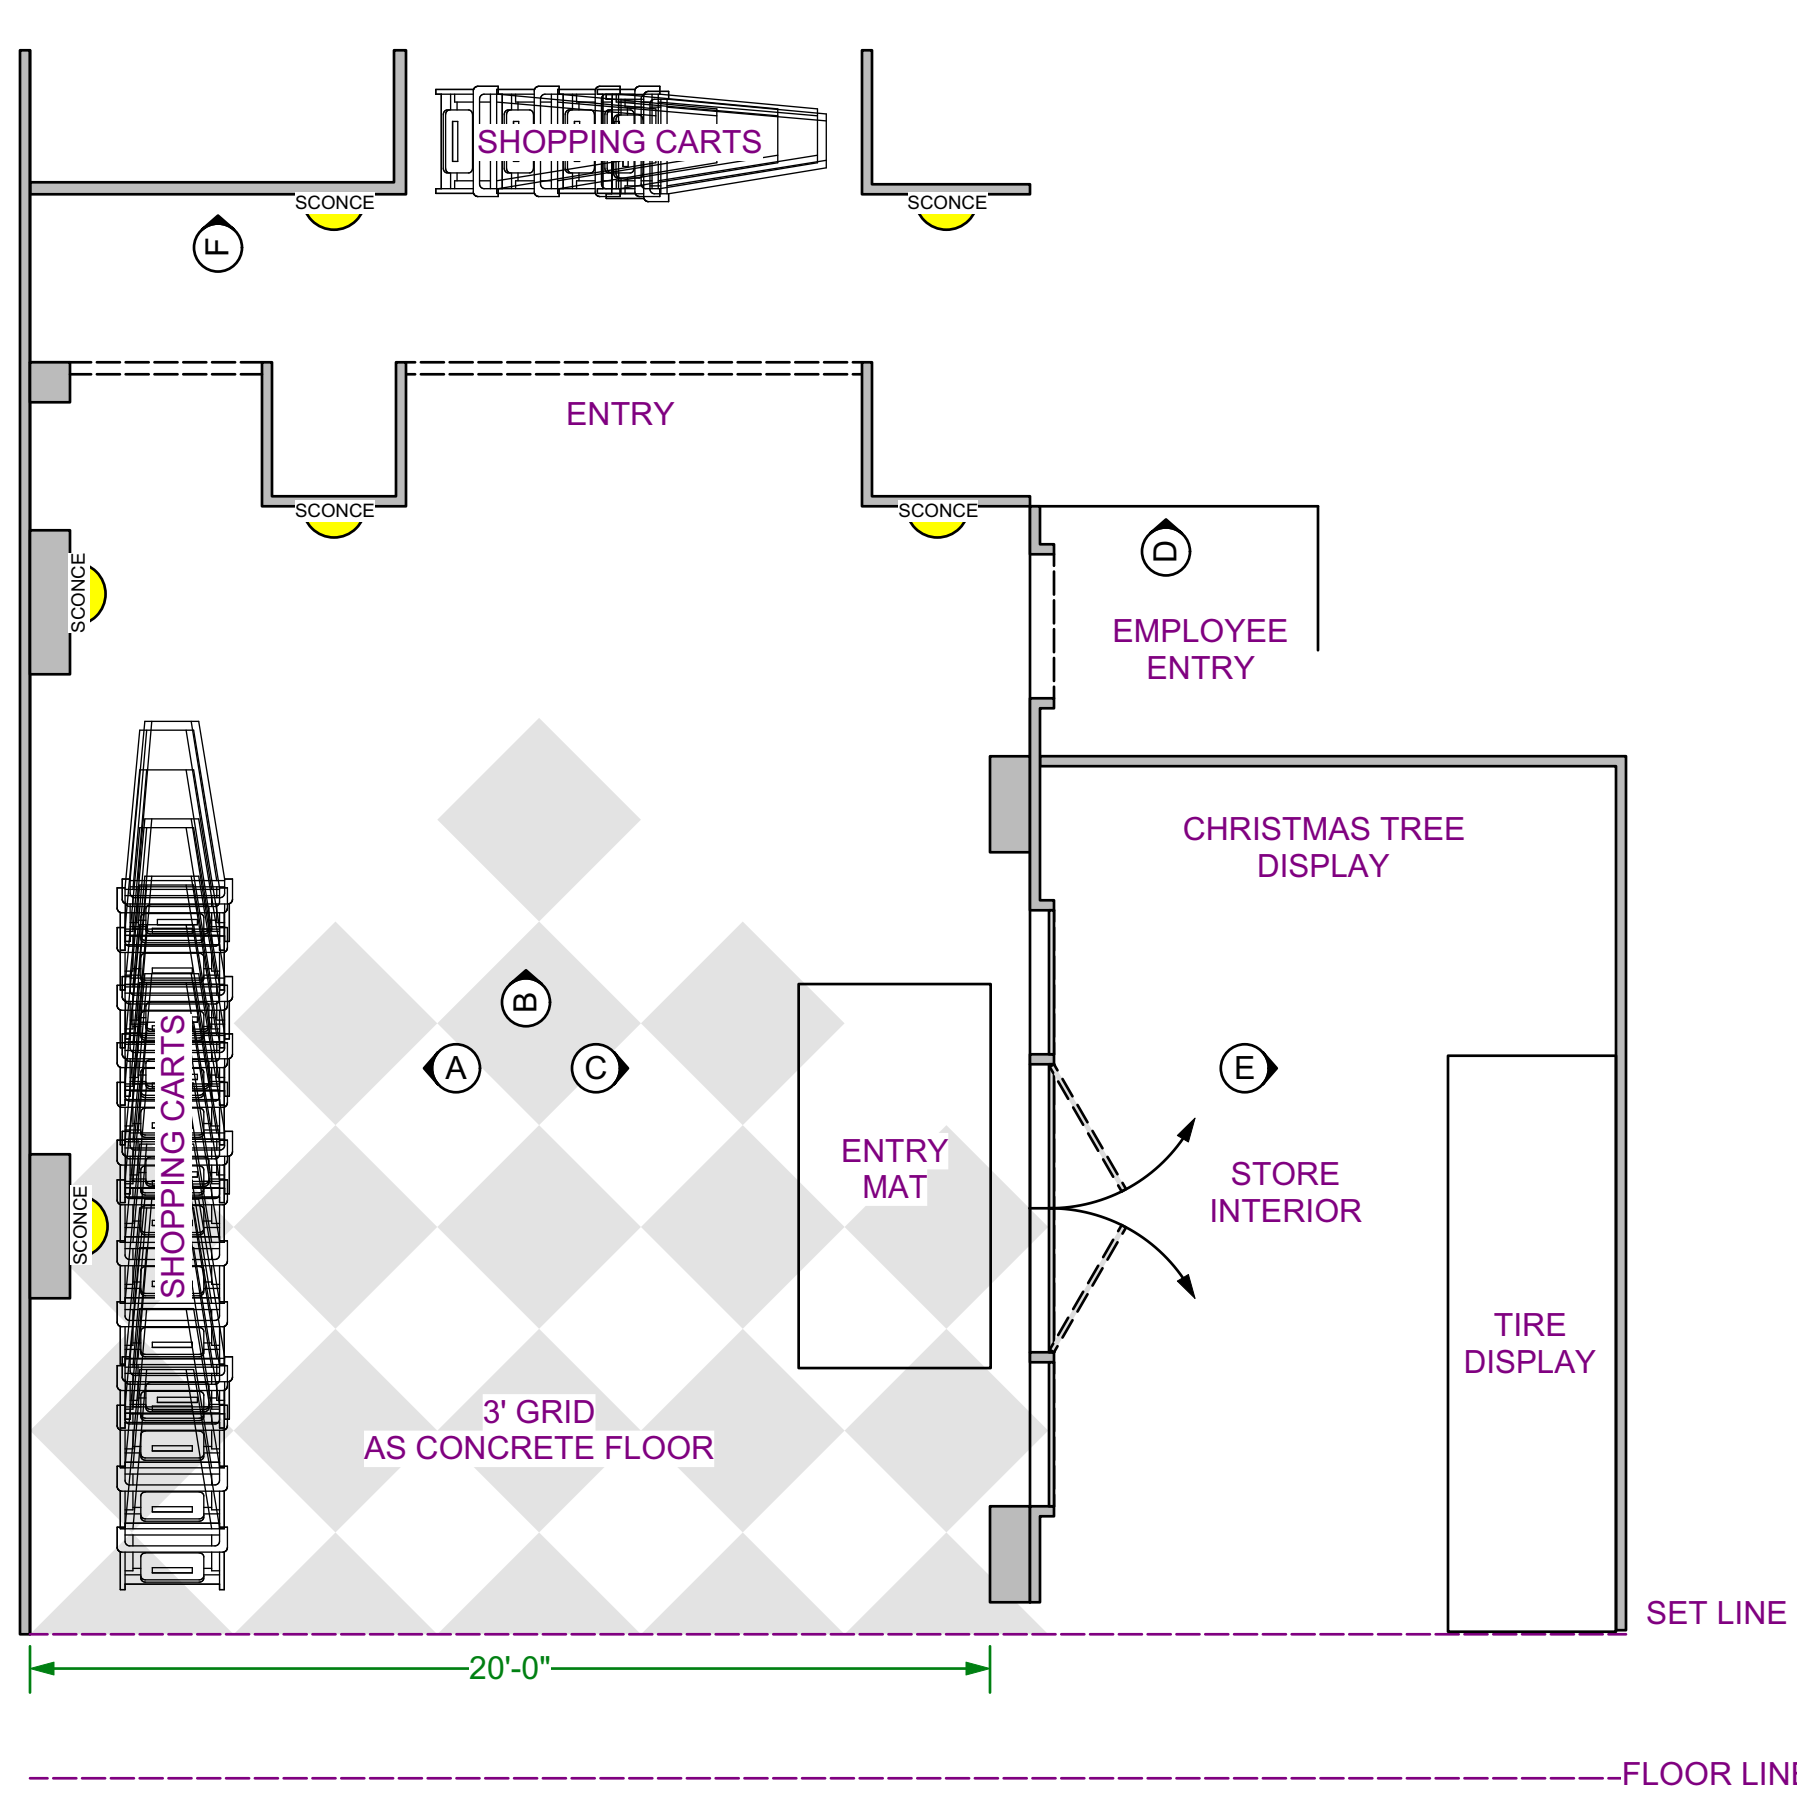

"INT. COSTMART"-PLAN VIEW
Scale: 1/4" = 1'-0"

REVISED

<h1>The CONNERS</h1>		DRAWING DISTRIBUTION	
		CONST. COORD: DAN PUCCIO CONST. FOREMAN: KELLY LANGSFELD SET DECORATOR: ANNE AHRENS PAINT: MICHAEL PARENT	
SET : EXT. COSTMART FRONT ENTRY		EPISODE # : 210	
DRAWN DATE: 10/03/19	SHOOT DATE:	SET #:	
PRODUCTION DESIGNER: JOHN SHAFFNER PHONE #: 323-650-6939		STAGE:	SHEET #:
ASST ART DIRECTOR: JERRY DUNN & JOEY SARNO PHONE #: 310-600-8423		26	1/1