

### YIN & YANG

In Chinese philosophy, yin and yang (also yin-yang or yin yang, ☯ yīnyáng "dark-bright") describes how opposite or contrary forces are actually complementary, interconnected, and interdependent in the natural world, and how they give rise to each other as they interrelate to one another. Many tangible dualities (such as light and dark, fire and water, expanding and contracting) are thought of as physical manifestations of the duality symbolized by yin and yang. This duality lies at the origins of many branches of classical Chinese science and philosophy, as well as being a primary guideline of traditional Chinese medicine, and a central principle of different forms of Chinese martial arts and exercise, such as baguazhang, taijiquan (t'ai chi), and qigong (Chi Kung), as well as appearing in the pages of the I Ching.

# FOR BID ONLY

JOHN JOE SHAFNER STEWART PRODUCTION DESIGN



CHINA EXHIBIT

GROUNDPLAN JOE S DRAWN: 01.12.16 SCALE: 1/4"=1'-0"

9080 WONDERLAND PARK AVENUE | LA, CA 90046 | 323-650-6939 | FAX 323-650-4807



A

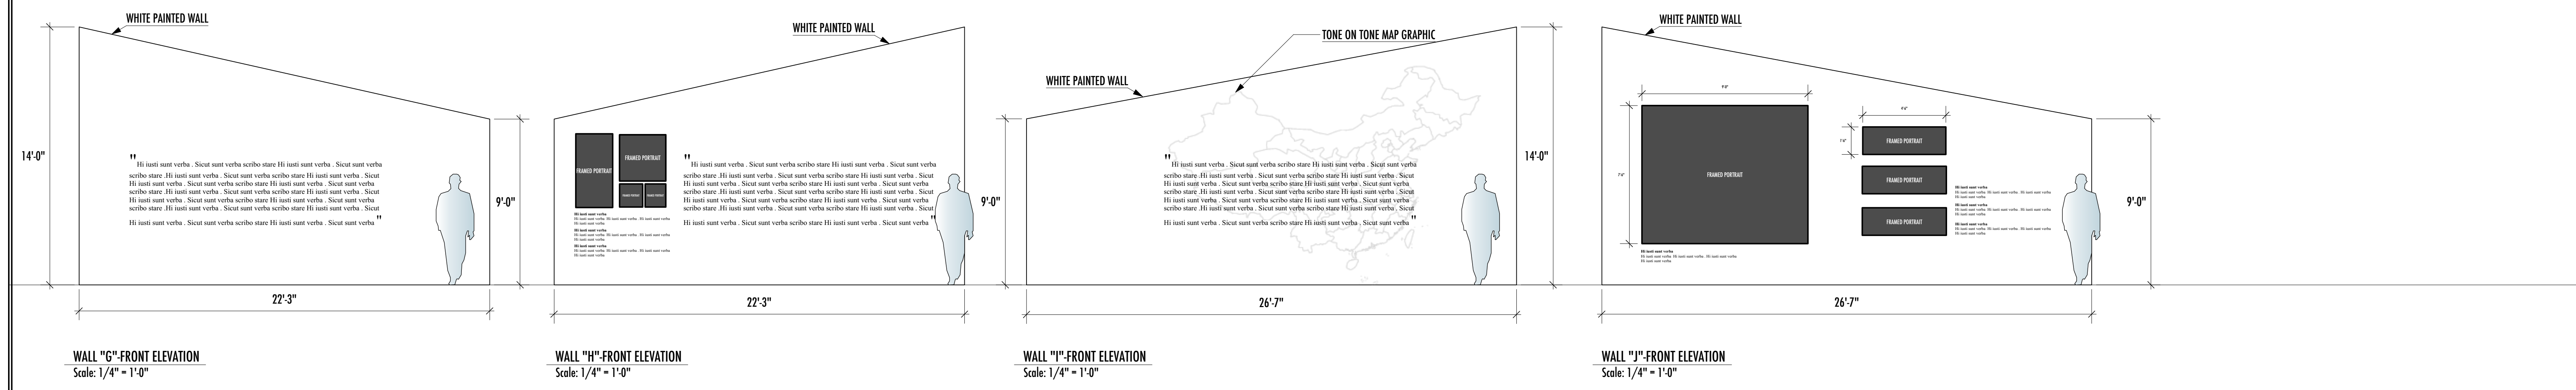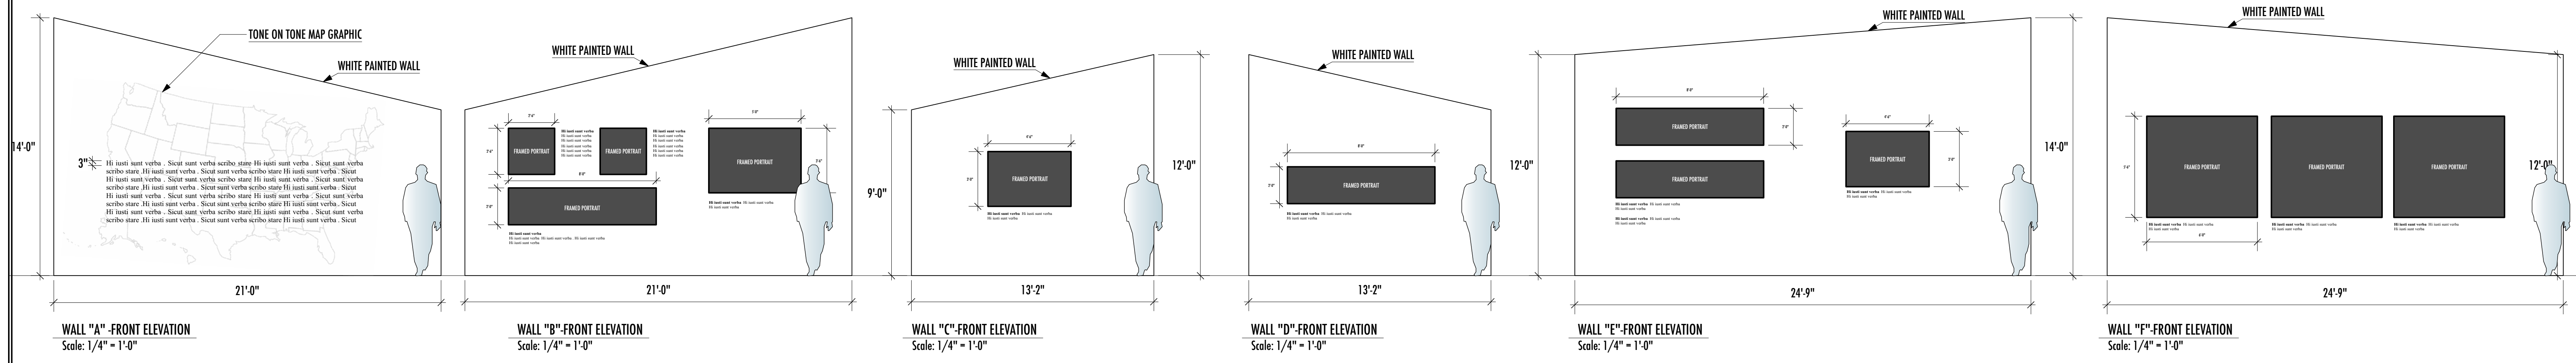

FOR BID ONLY

JOHN | JOE  
SHAPNER | STEWART  
PRODUCTION DESIGN


**CHINA EXHIBIT**

WALLS "A-J" ELEVATIONS


JOE S  
DRAWN: 01.12.16  
SCALE: 1/4"=1'-0"

9080 WONDERLAND PARK AVENUE | LA, CA 90046 | 323-650-6939 | FAX 323-650-4807


1

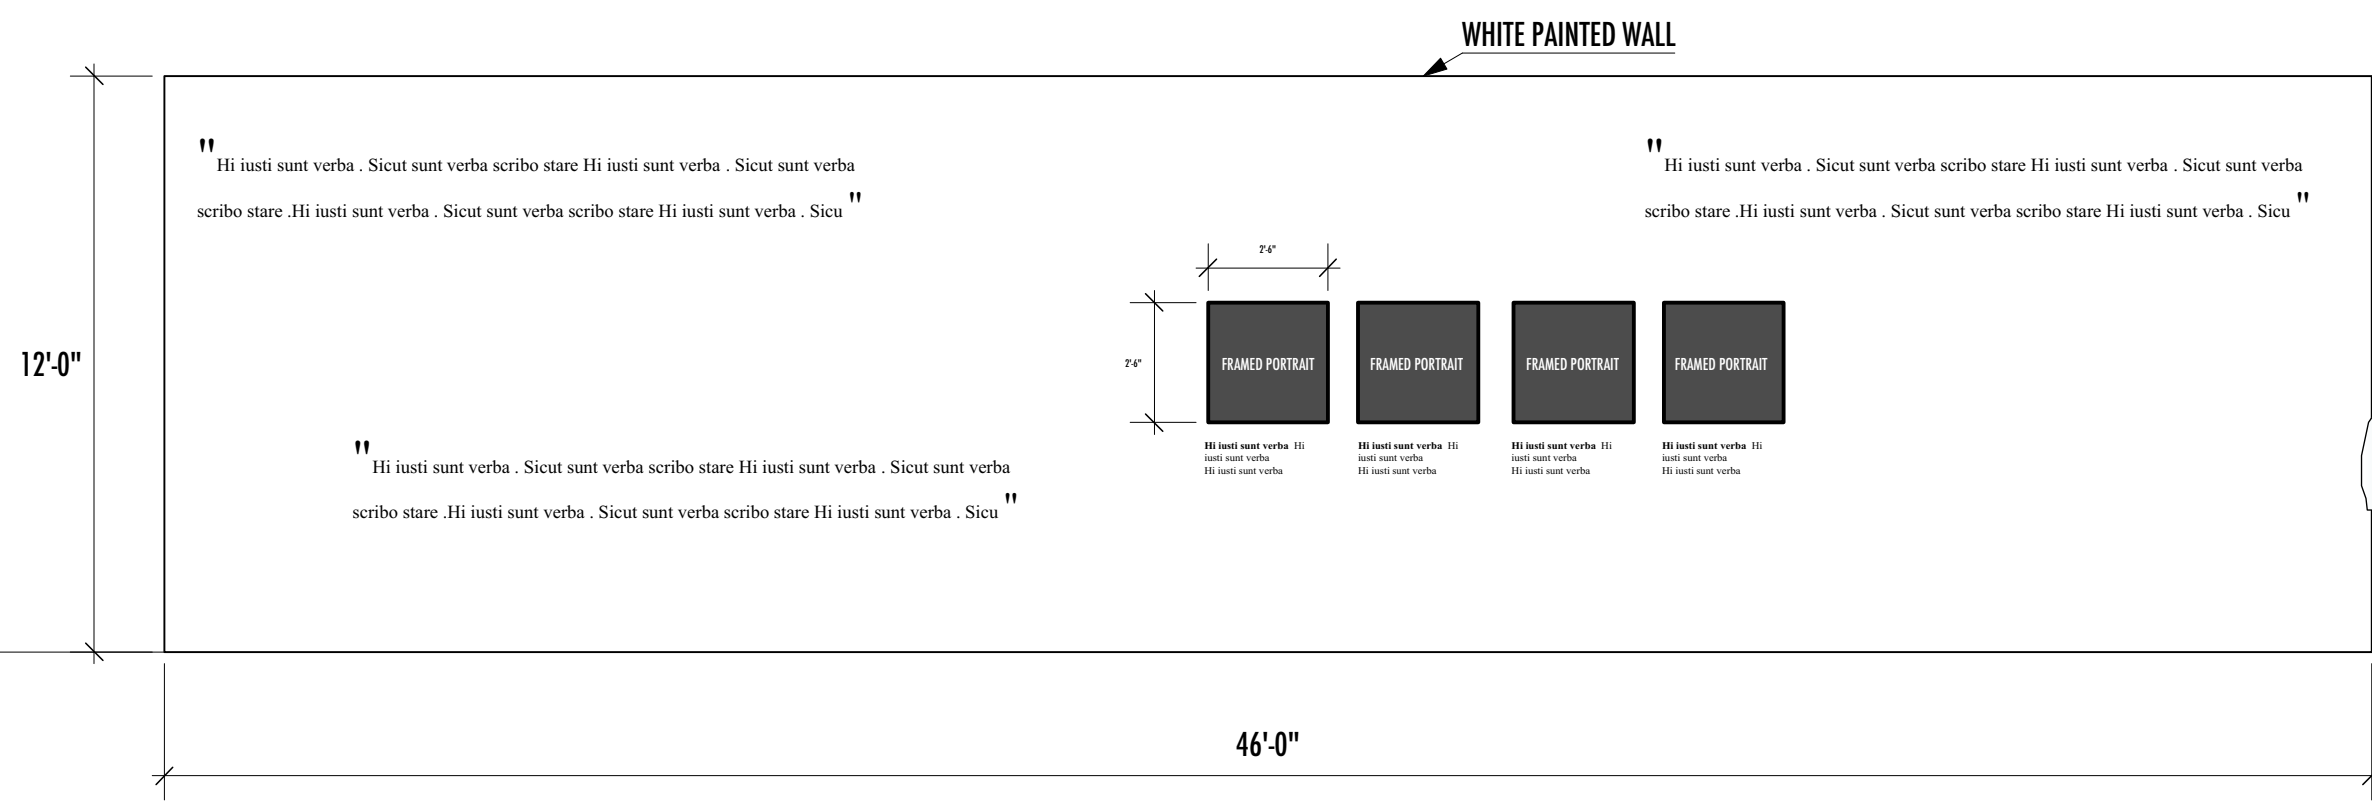


WALL "K"-FRONT ELEVATION  
Scale: 1/4" = 1'-0"

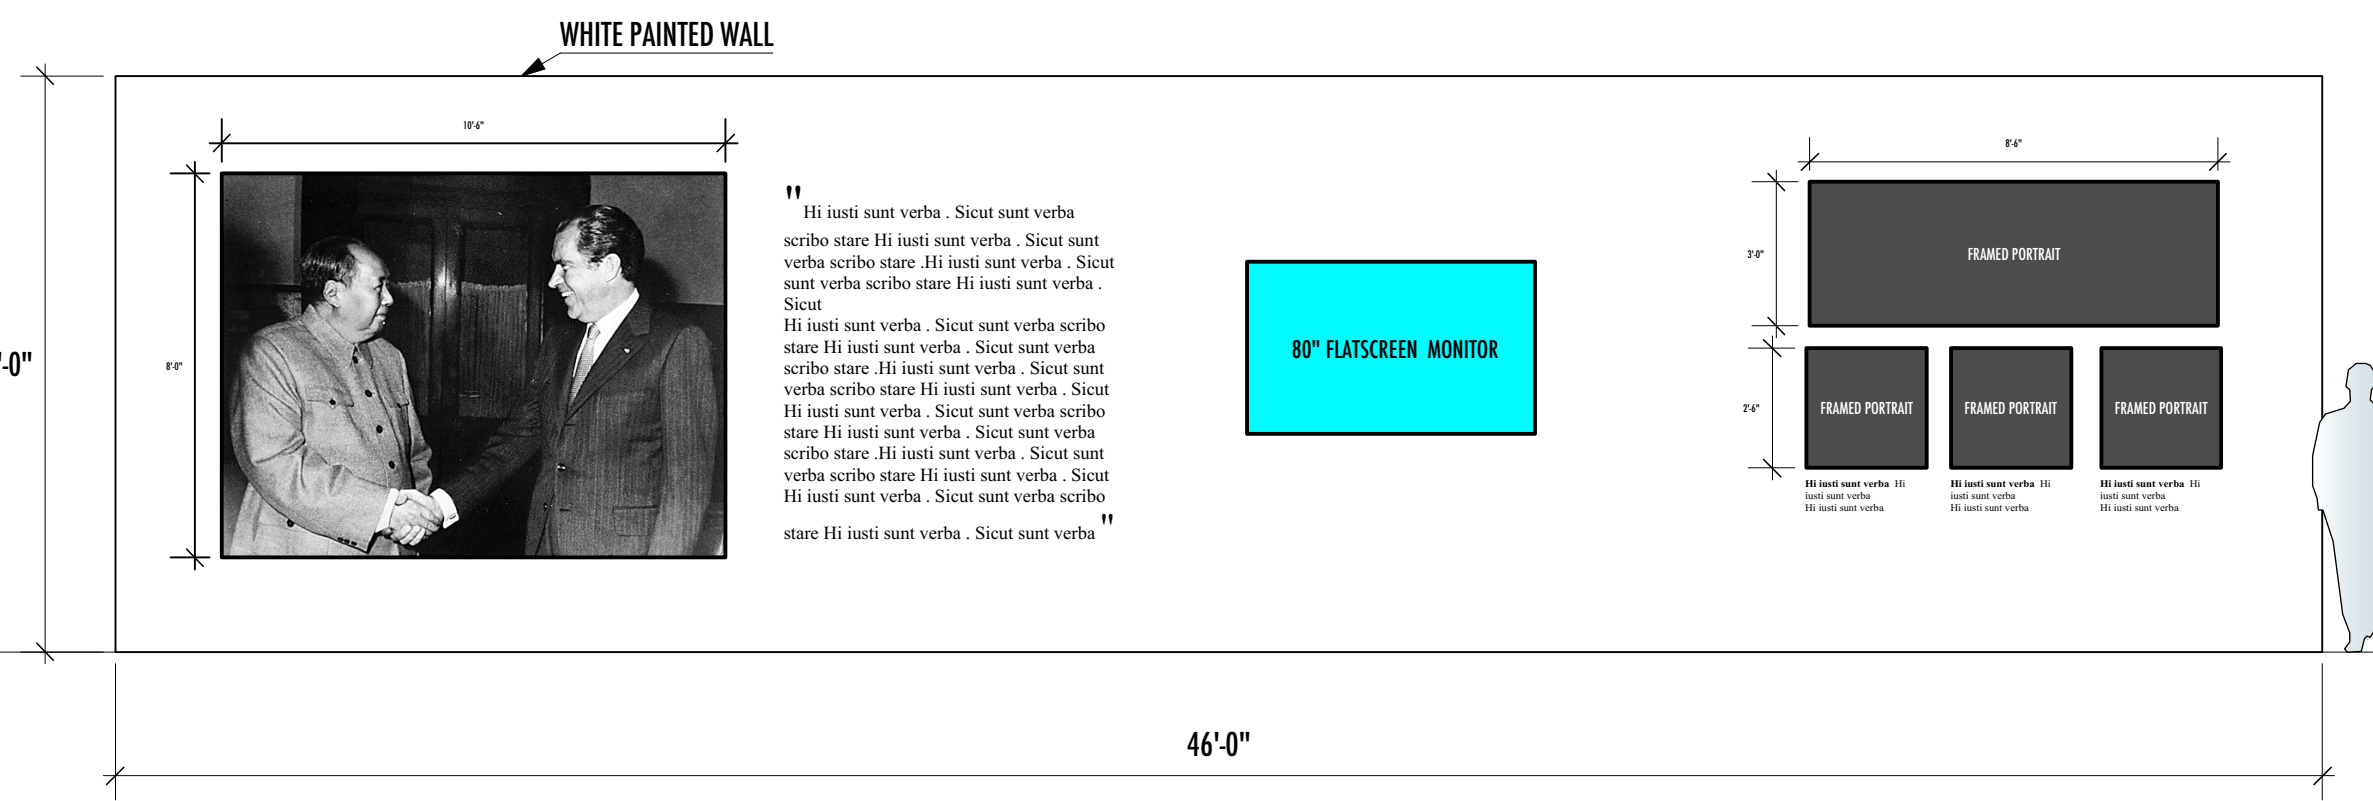


WALL "L"-FRONT ELEVATION  
Scale: 1/4" = 1'-0"

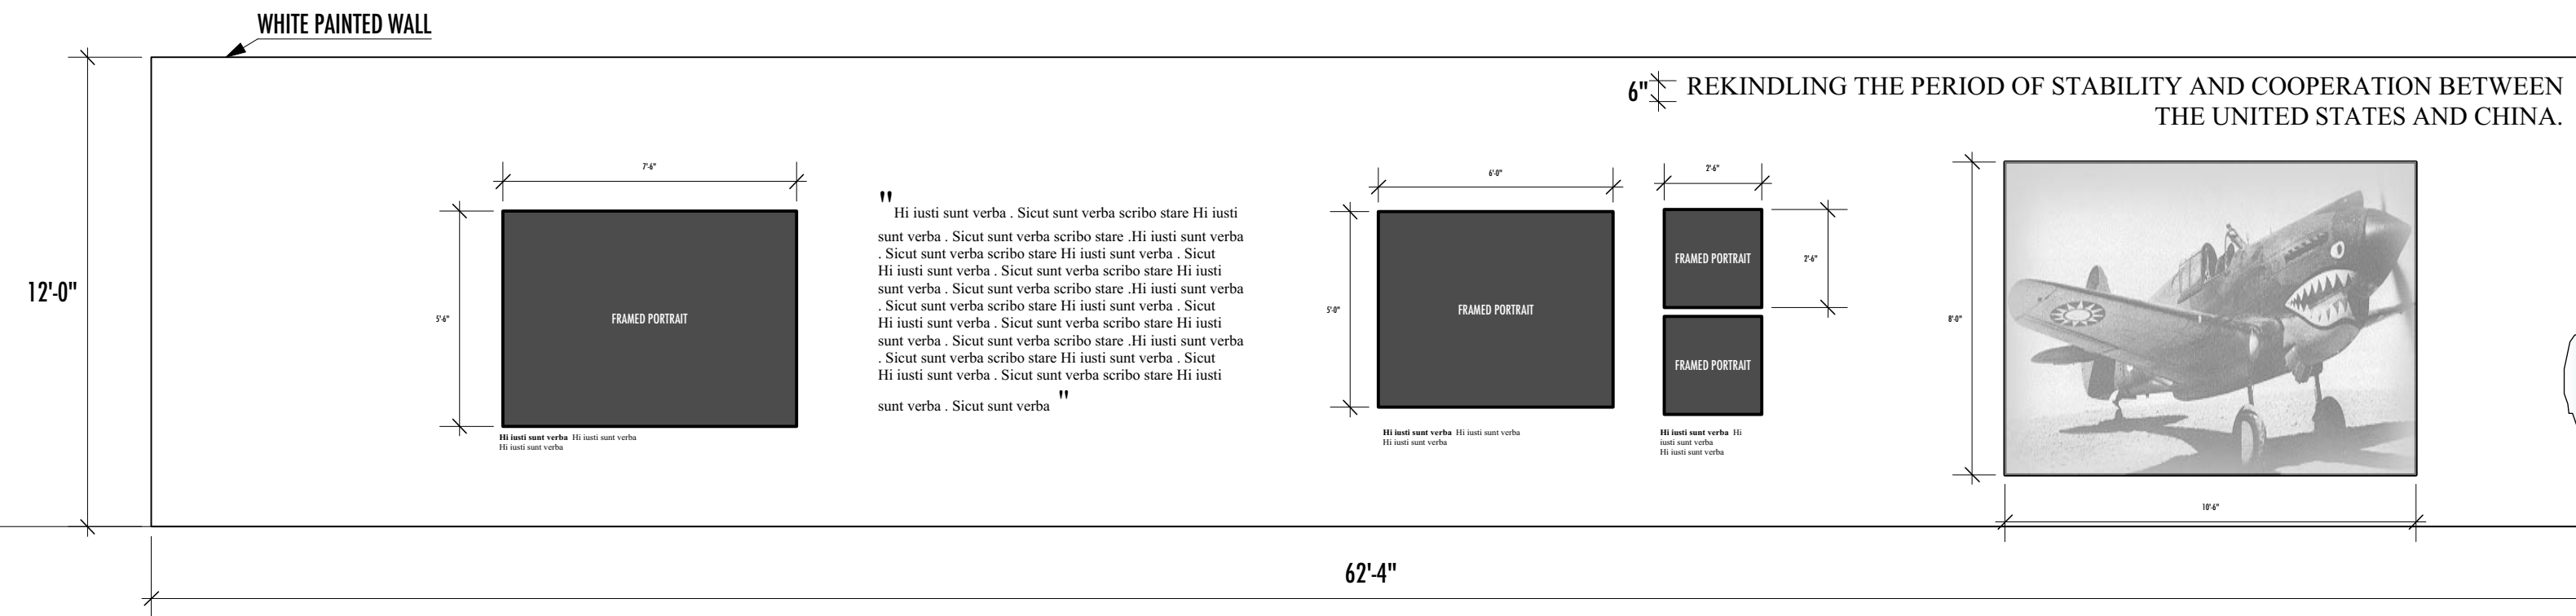


WALL "M"-FRONT ELEVATION  
Scale: 1/4" = 1'-0"

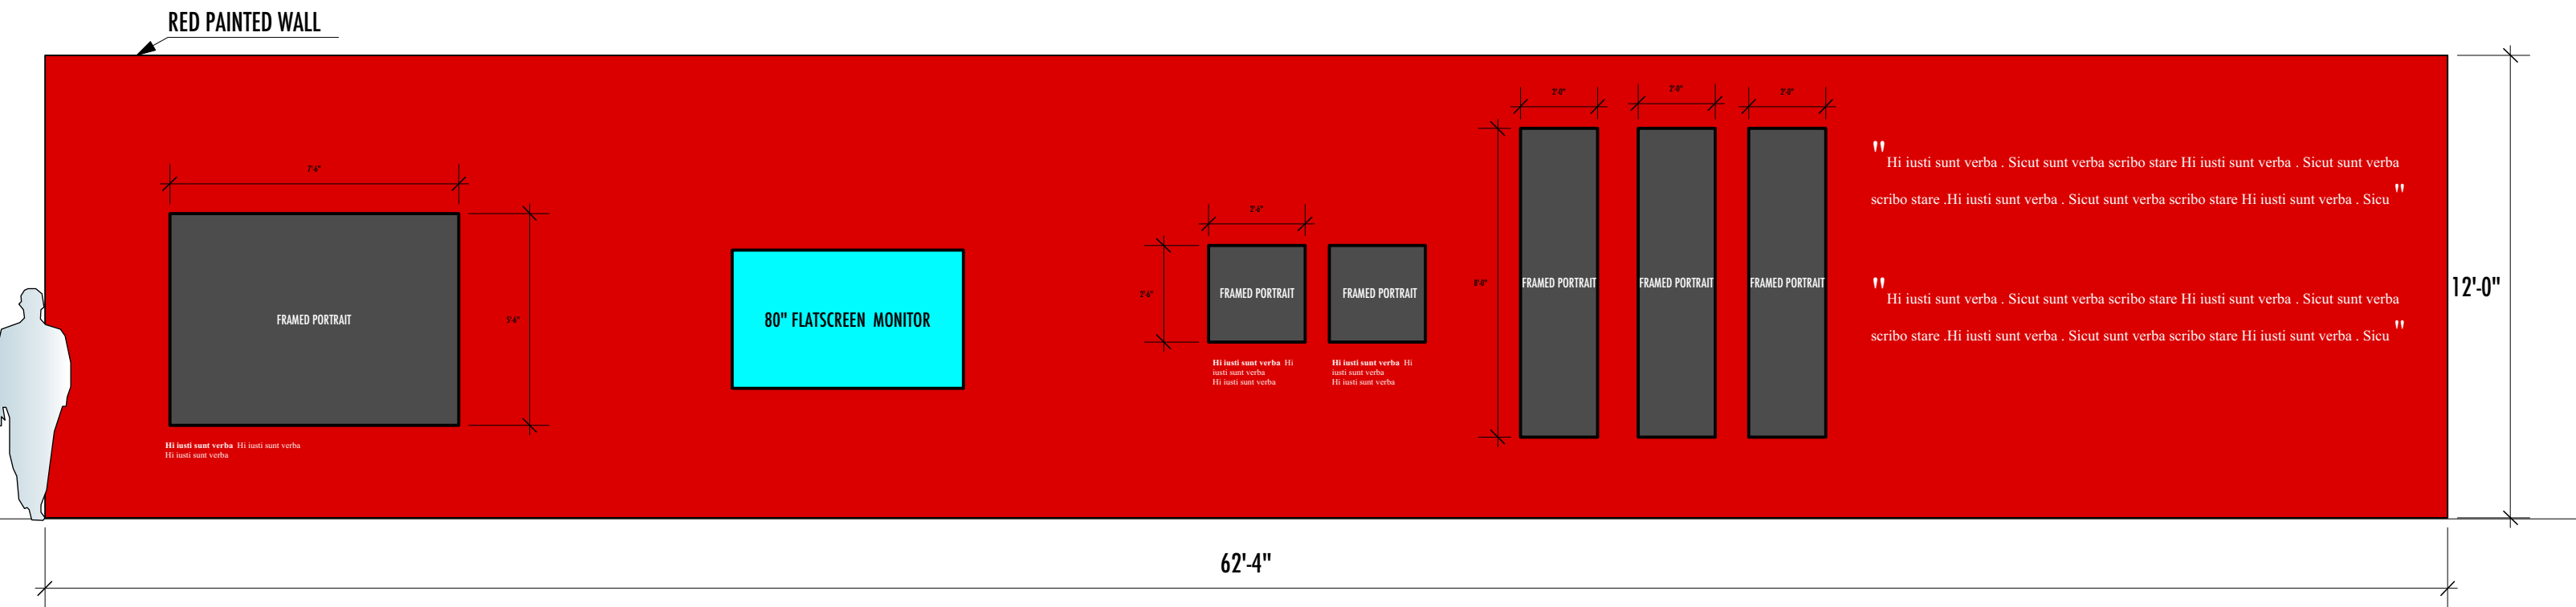

WALL "N"-FRONT ELEVATION  
Scale: 1/4" = 1'-0"

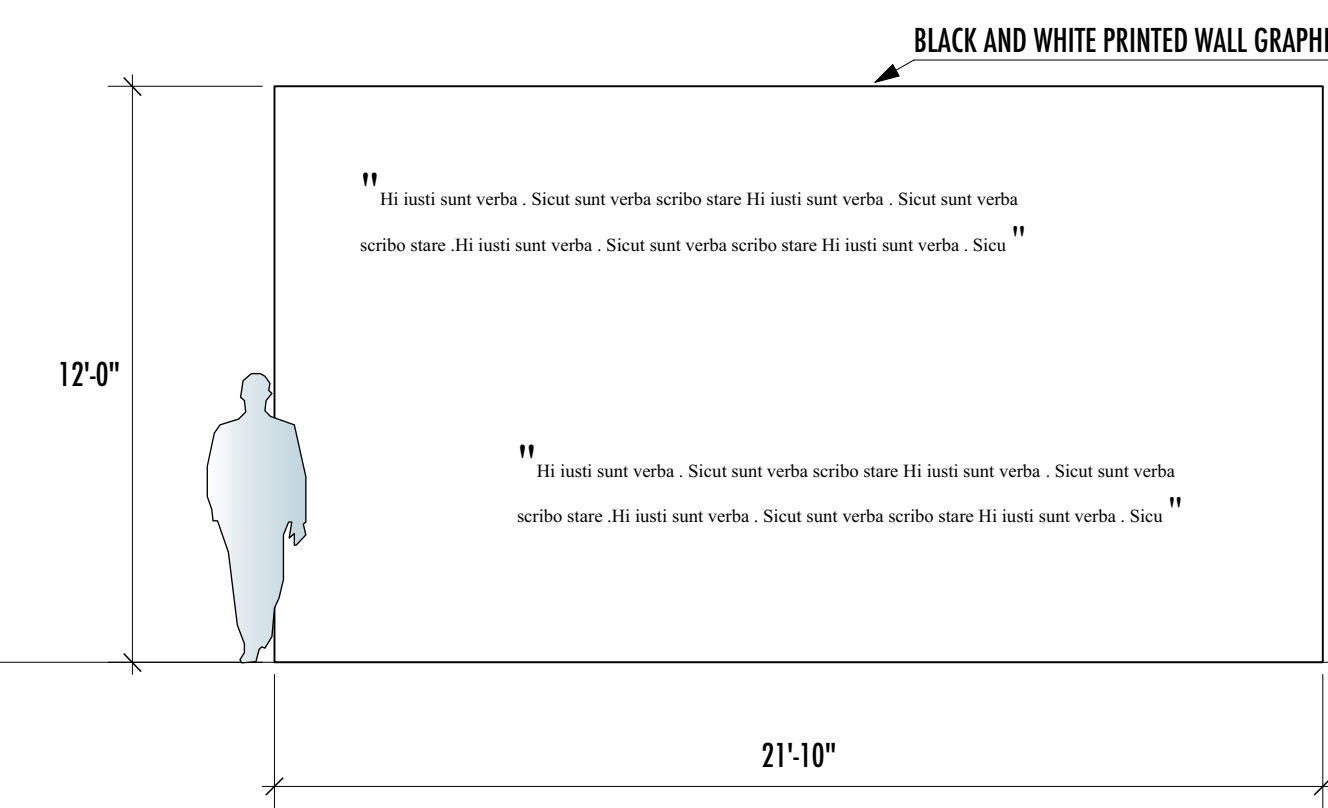

WALL "O"-FRONT ELEVATION  
Scale: 1/4" = 1'-0"

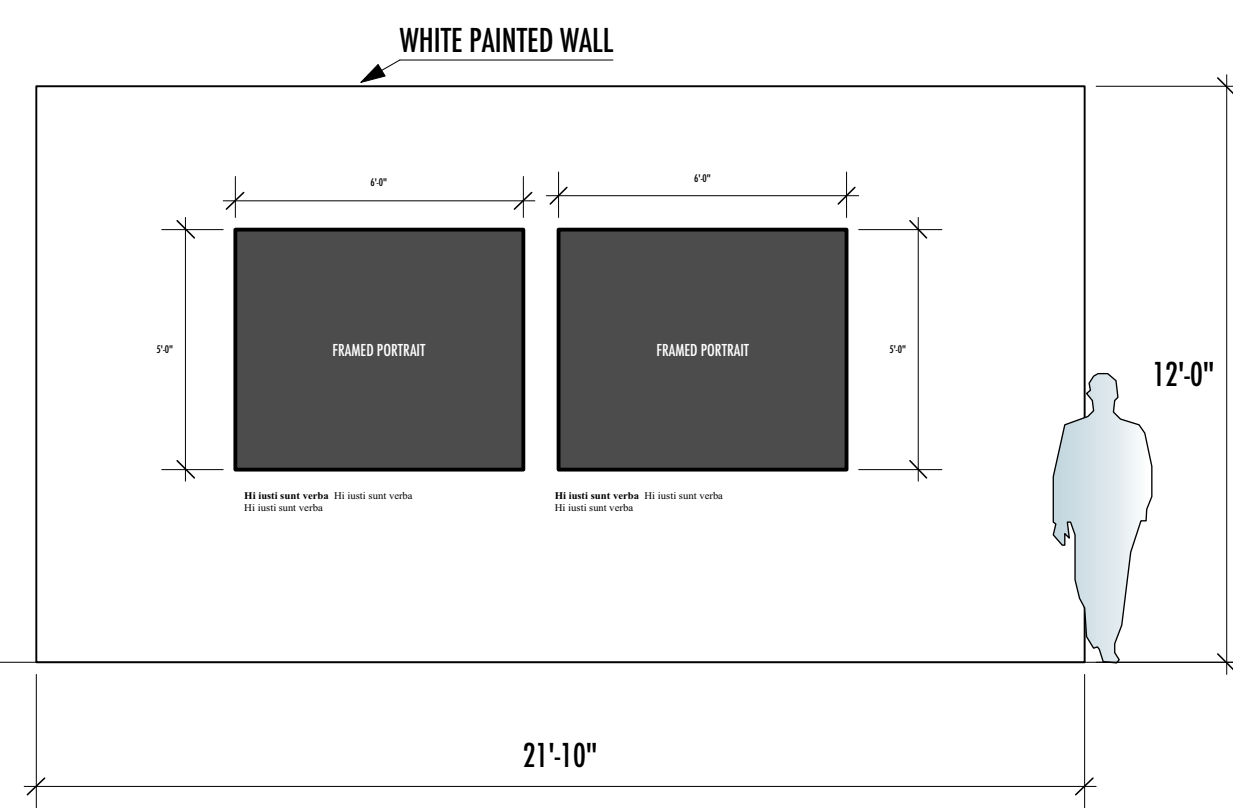

WALL "P"-FRONT ELEVATION  
Scale: 1/4" = 1'-0"

FOR BID ONLY

JOHN JOE  
SHAFFNER STEWART  
PRODUCTION DESIGN

2

CHINA EXHIBIT

WALLS "K-P" ELEVATIONS

JOEY S

DRAWN 01.12.16

SCALE 1/4"=1'-0"

9080 WONDERLAND PARK AVENUE | LA, CA 90046 | 323-650-6939 | FAX 323-650-4807







SAK'S  
CL


NORDSTROM'S

2,350 SQ. FT



54'-8"

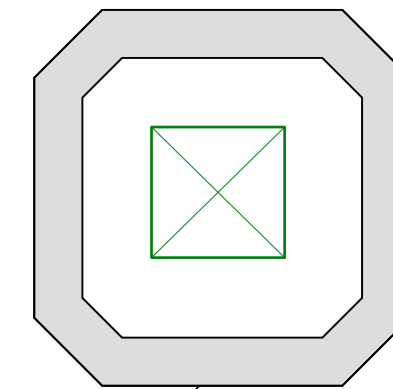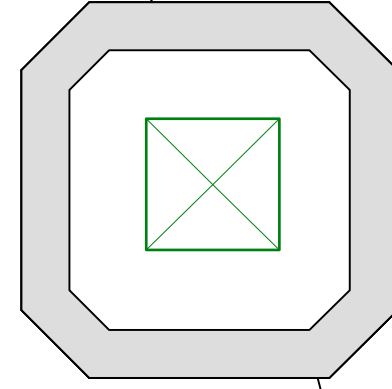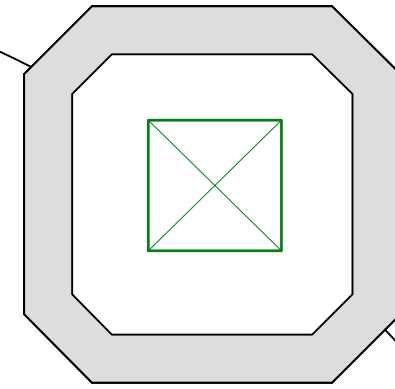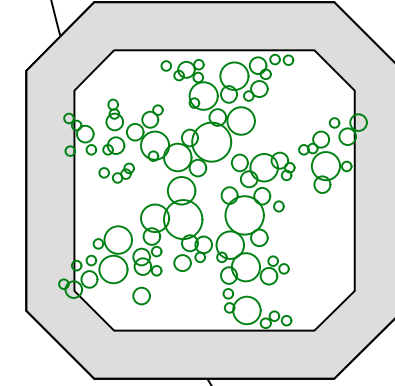


"WHITE WOOD PLANKED FLOOR"-PLAN VIEW  
Scale: 1/4" = 1'-0"

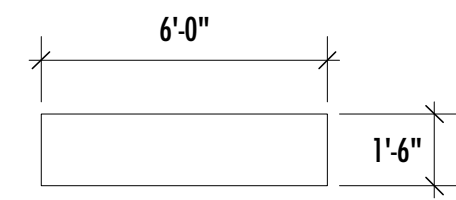


"YIN YANG PEDESTALS"-FRONT ELEVATION  
Scale: 1/4" = 1'-0"

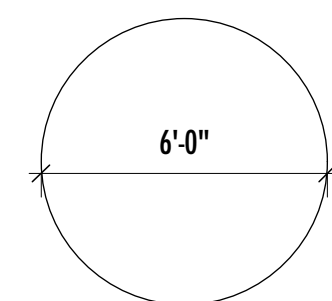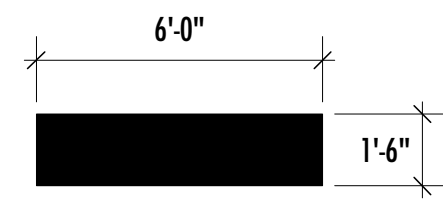

"YIN YANG PEDESTALS"-PLAN VIEW  
Scale: 1/4" = 1'-0"

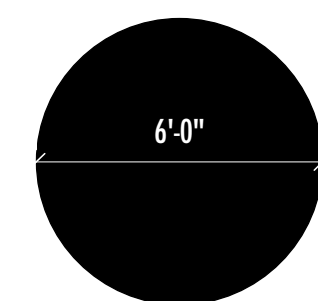


CAROUSEL  
CL

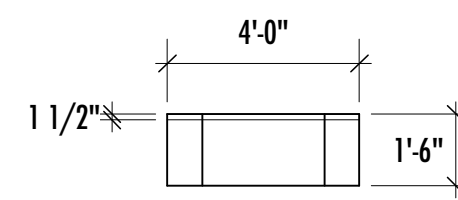


"BAMBOO FRONT ELEVATION"  
Scale: 1/4" = 1'-0"

BUILD X (2)

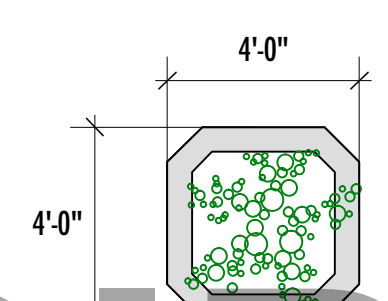


"BAMBOO PLANTER"-PLAN VIEW  
Scale: 1/4" = 1'-0"

FOR BID ONLY

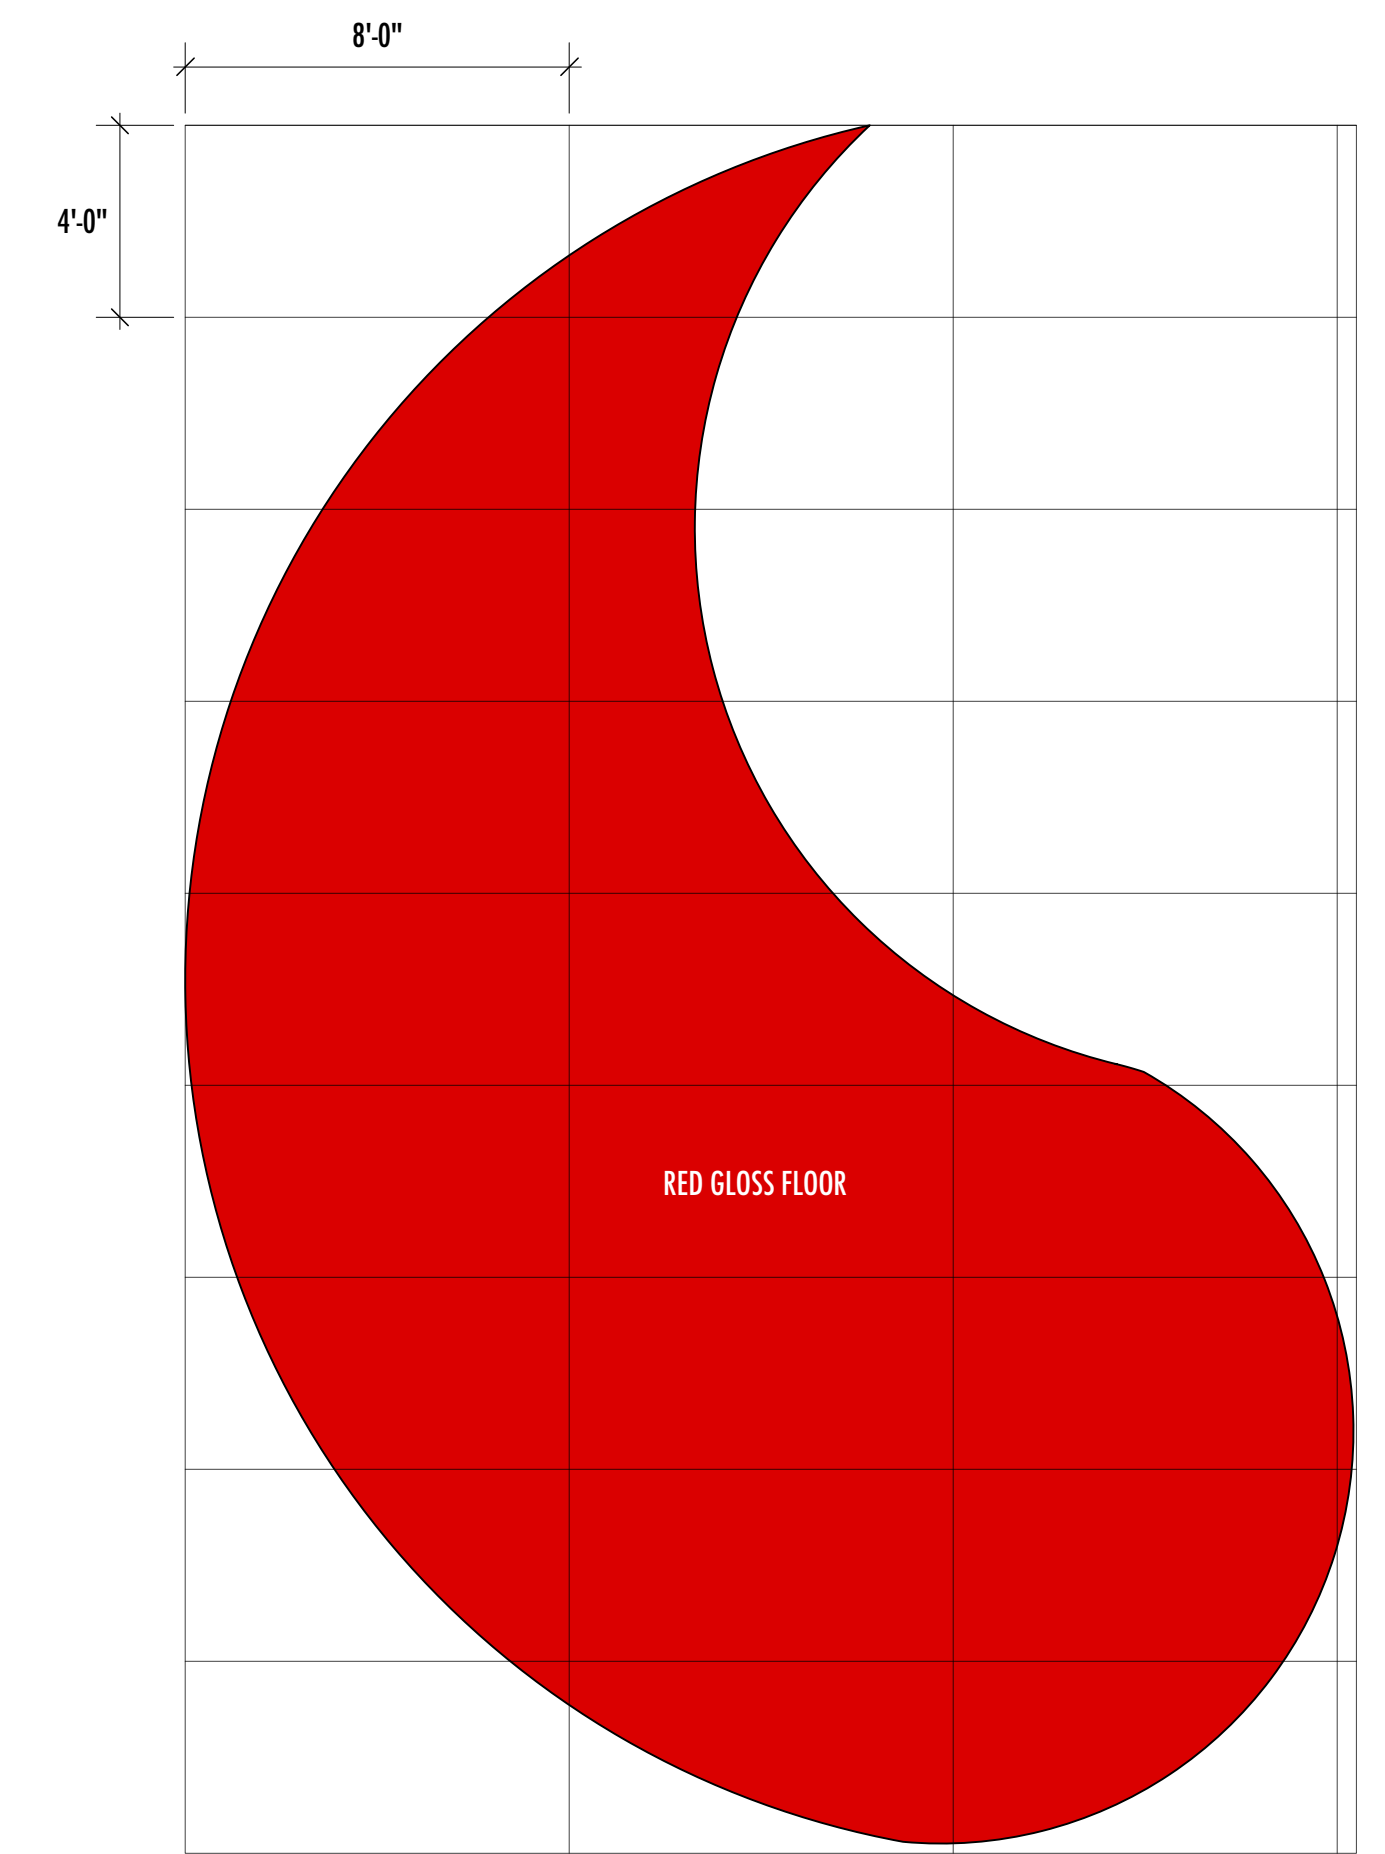


(25) 4'x8' SHEETS OF RED GLOSS FLOORING

"RED GLOSS FLOOR PATTERN"-PLAN VIEW  
Scale: 1/4" = 1'-0"

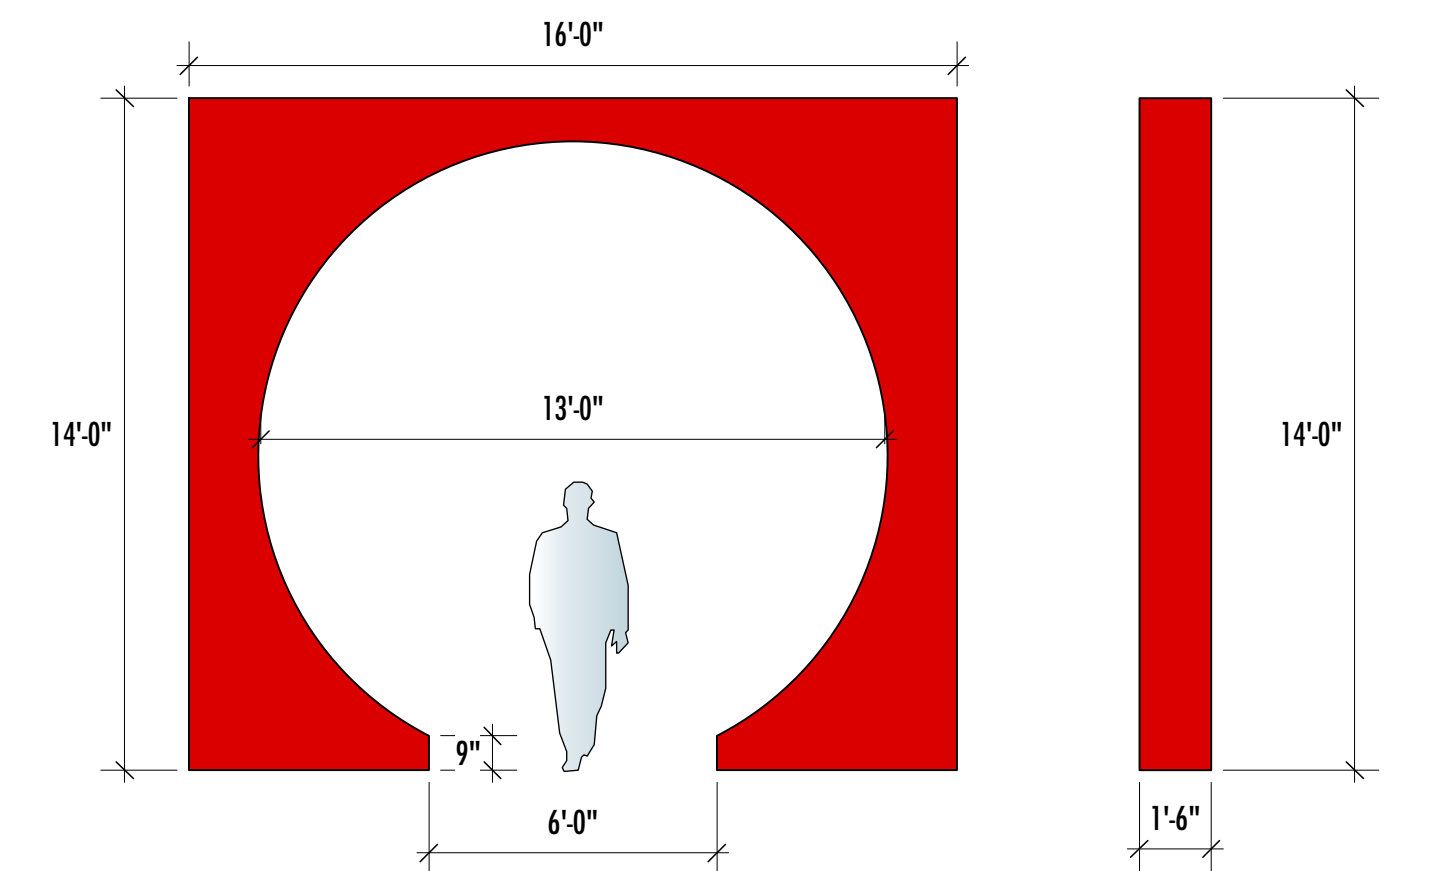

"MOON GATE"-FRONT ELEVATION  
Scale: 1/4" = 1'-0"

"MOON GATE"-SIDE VIEW  
Scale: 1/4" = 1'-0"

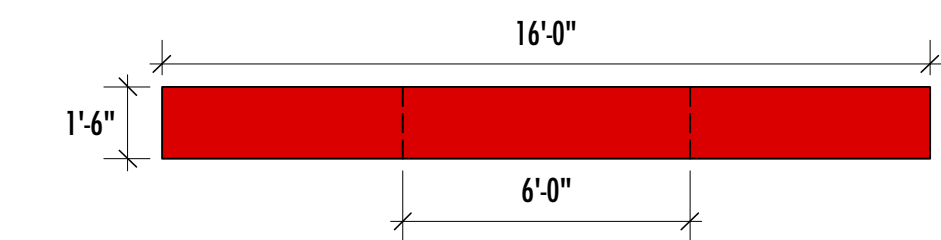

"MOON GATE"-PLAN VIEW  
Scale: 1/4" = 1'-0"

JOHN | JOE  
SHAFFNER | STEWART  
PRODUCTION DESIGN

3

CHINA EXHIBIT

DECK LAYOUT ELEVATIONS

JOEY'S

DRAWN: 01.12.16

SCALE: 1/4" = 1'-0"

9080 WONDERLAND PARK AVENUE | LA, CA 90046 | 323-650-6939 | FAX 323-650-4807

