




*Please confirm and verify all venue dimensions on site before construction and load in occurs.

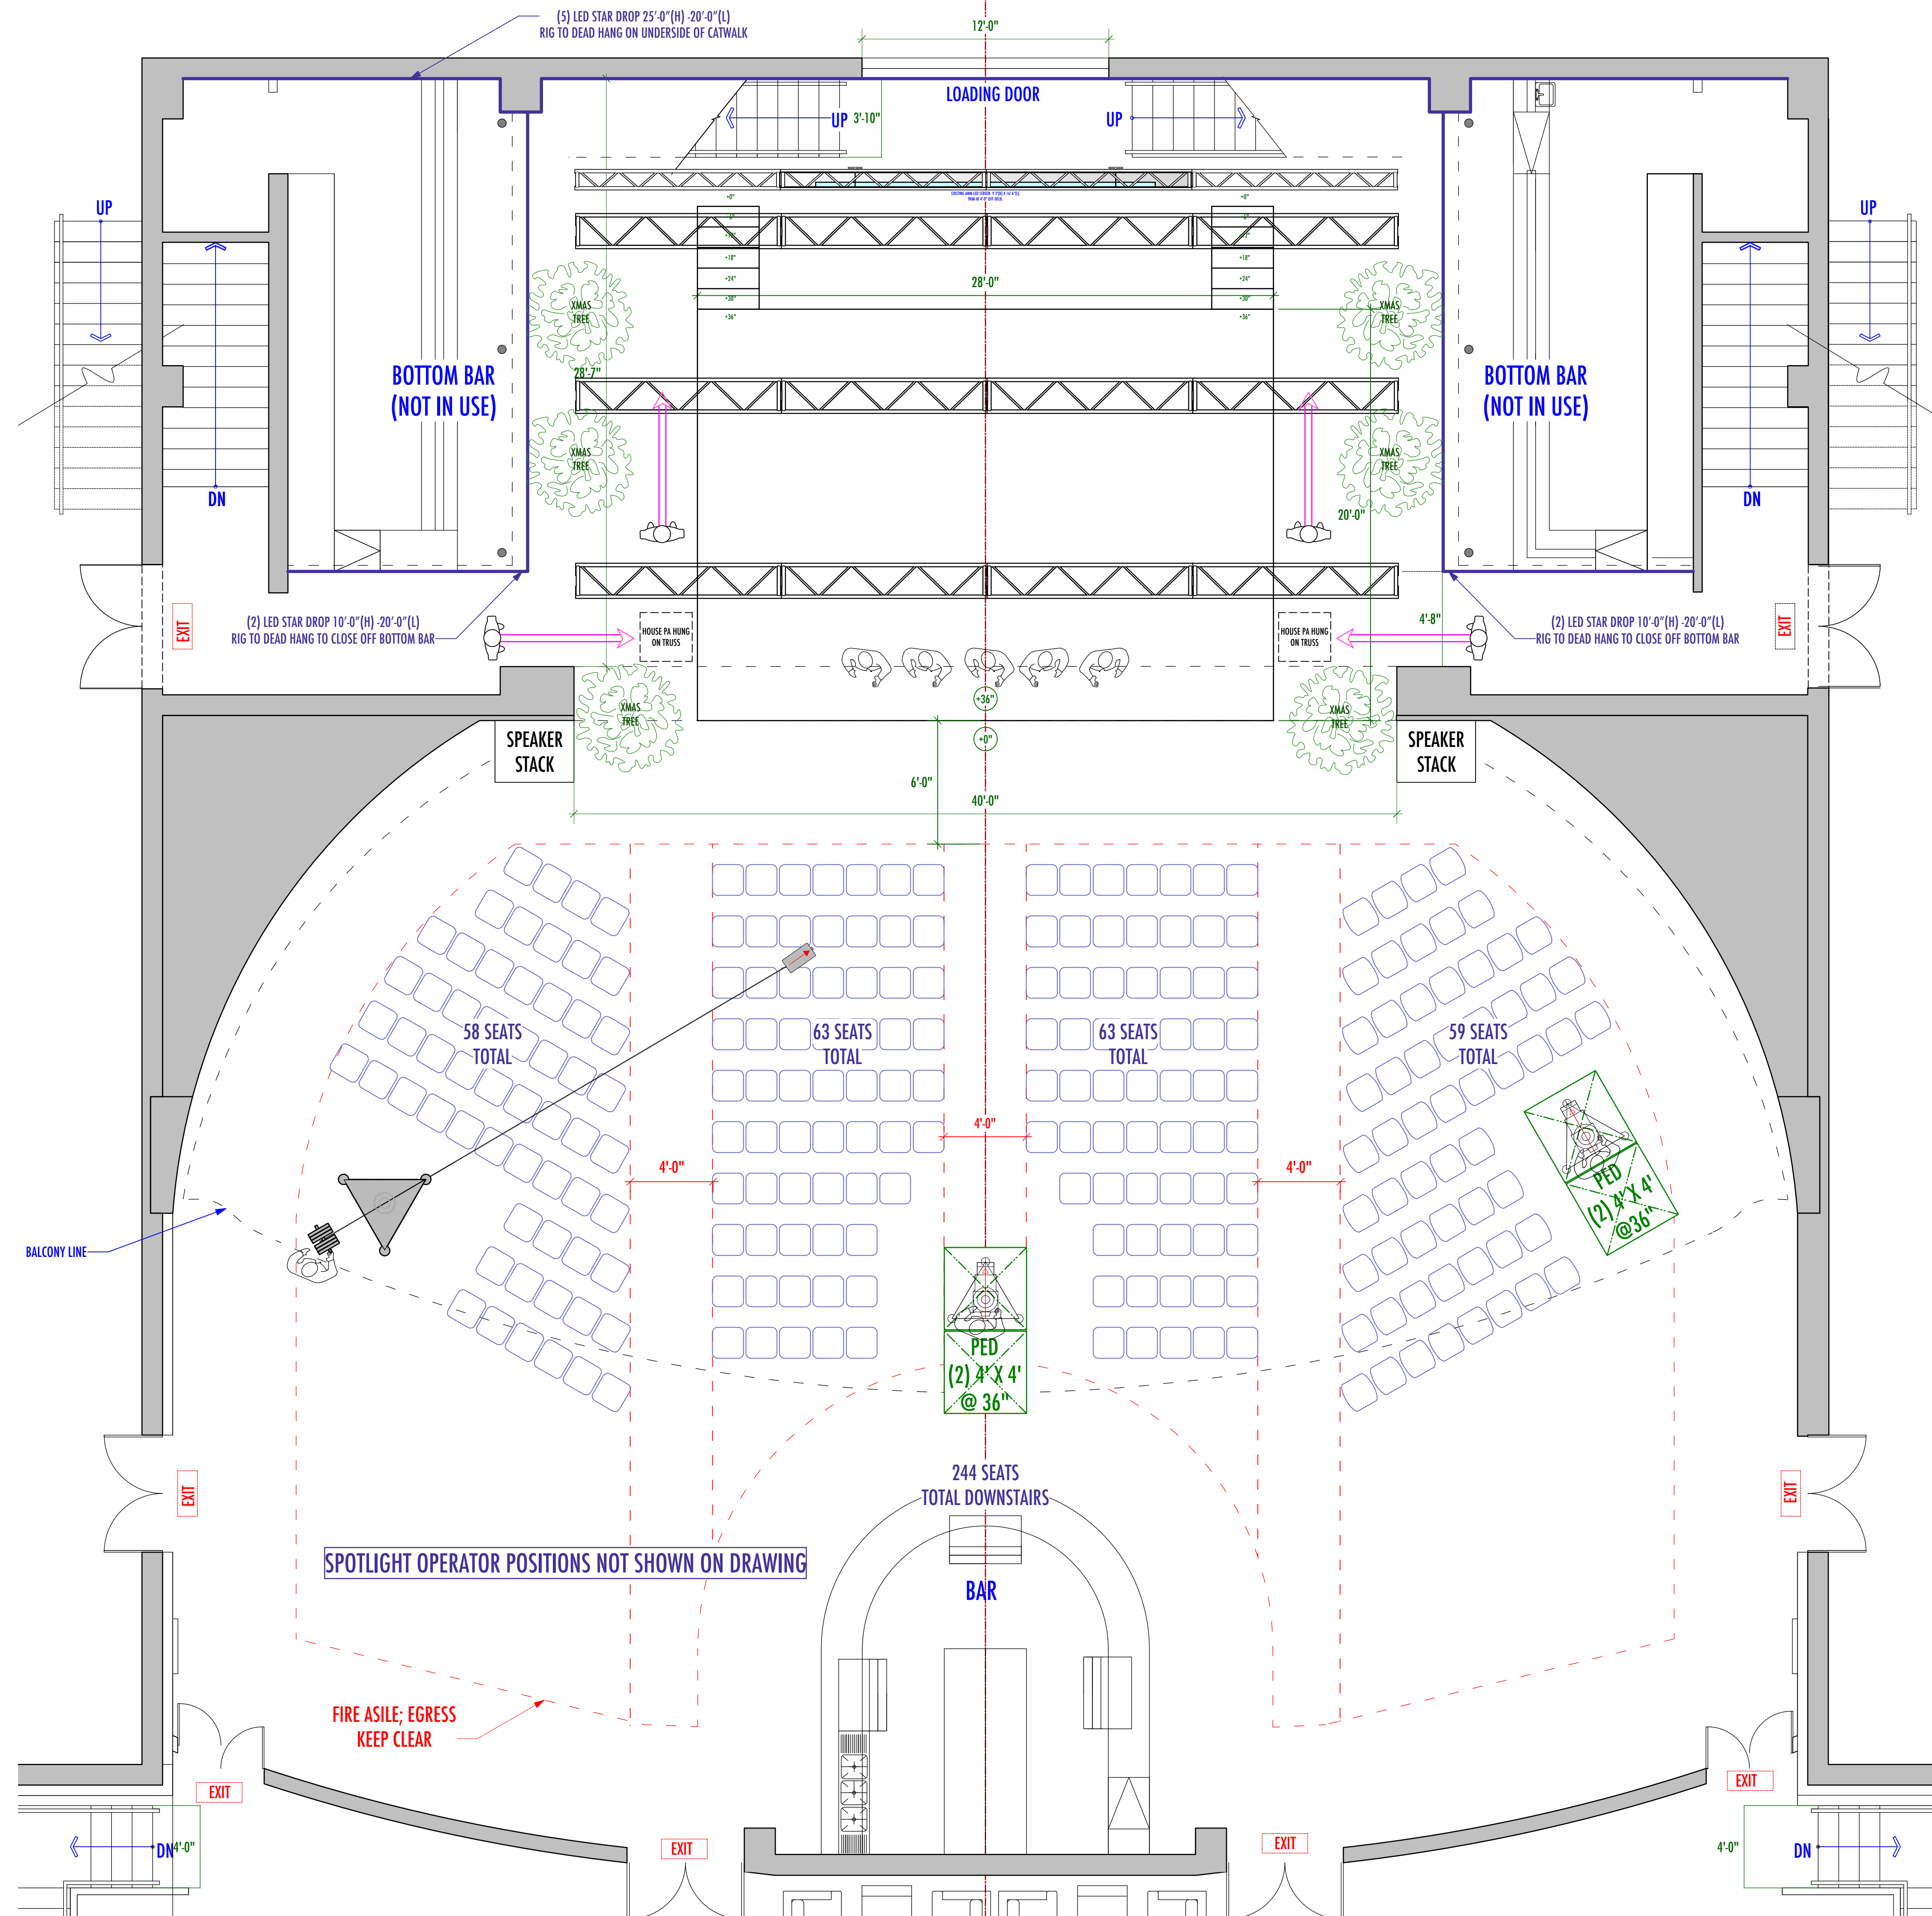

REVISED 10.06.16


JOHN JOE SHAFFNER STEWART PRODUCTION DESIGN		A
PENTATONIX CHRISTMAS SPECIAL		
GROUNDPLAN PRELIMINARY	DRAWN BY: JOEY SARNO	
RELASCO THEATRE BRAD LACHMAN	SCALE: 1/4" = 1'-0" OCTOBER 12TH, 2016	
9080 WONDERLAND PARK AVENUE LA, CA 90046 323-650-6939 FAX 323-650-4807		

 

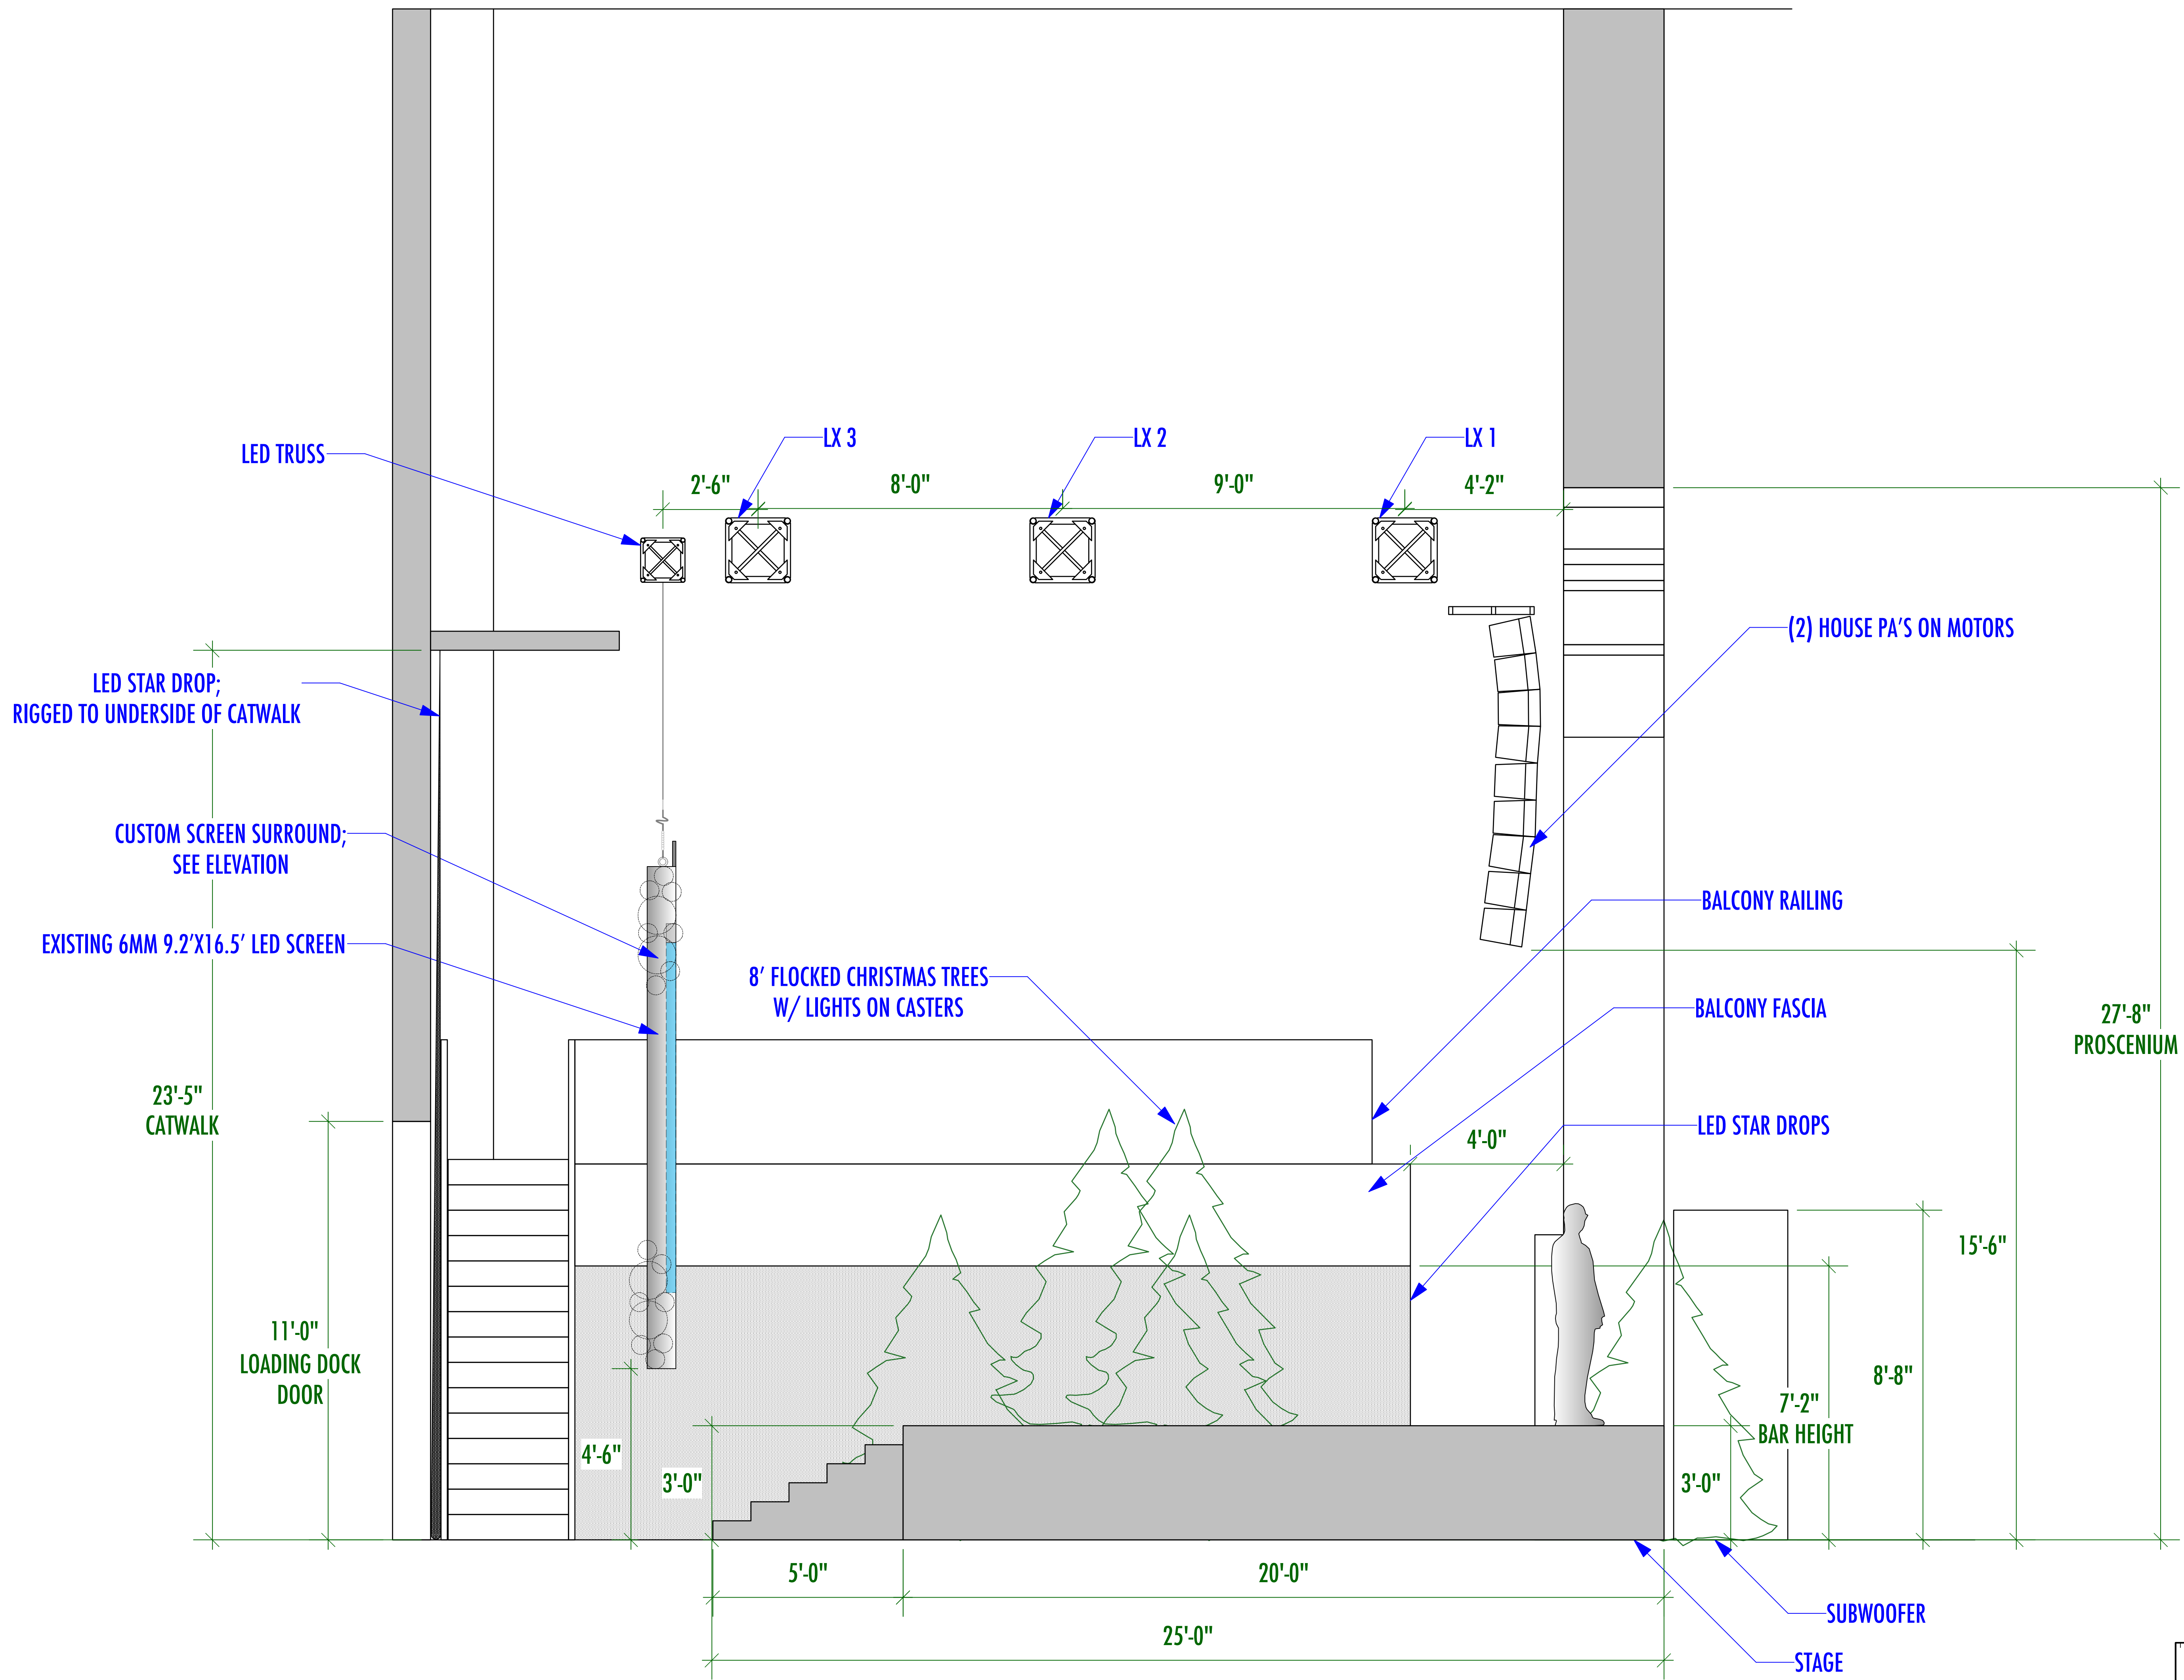

JOHN JOE SHAFFNER STEWART PRODUCTION DESIGN		1
PENTATONIX CHRISTMAS SPECIAL		
GROUNDPLAN	DRAWN BY: JOEY SARNO	
CL SECTION	DRAWN: 09.26.16	
BELASCO THEATRE	SCALE: 1/2"=1'-0"	
BRAD LACHMAN	OCTOBER 12TH, 2016	
9080 WONDERLAND PARK AVENUE LA, CA 90046 323-650-6939 FAX 323-650-4807		



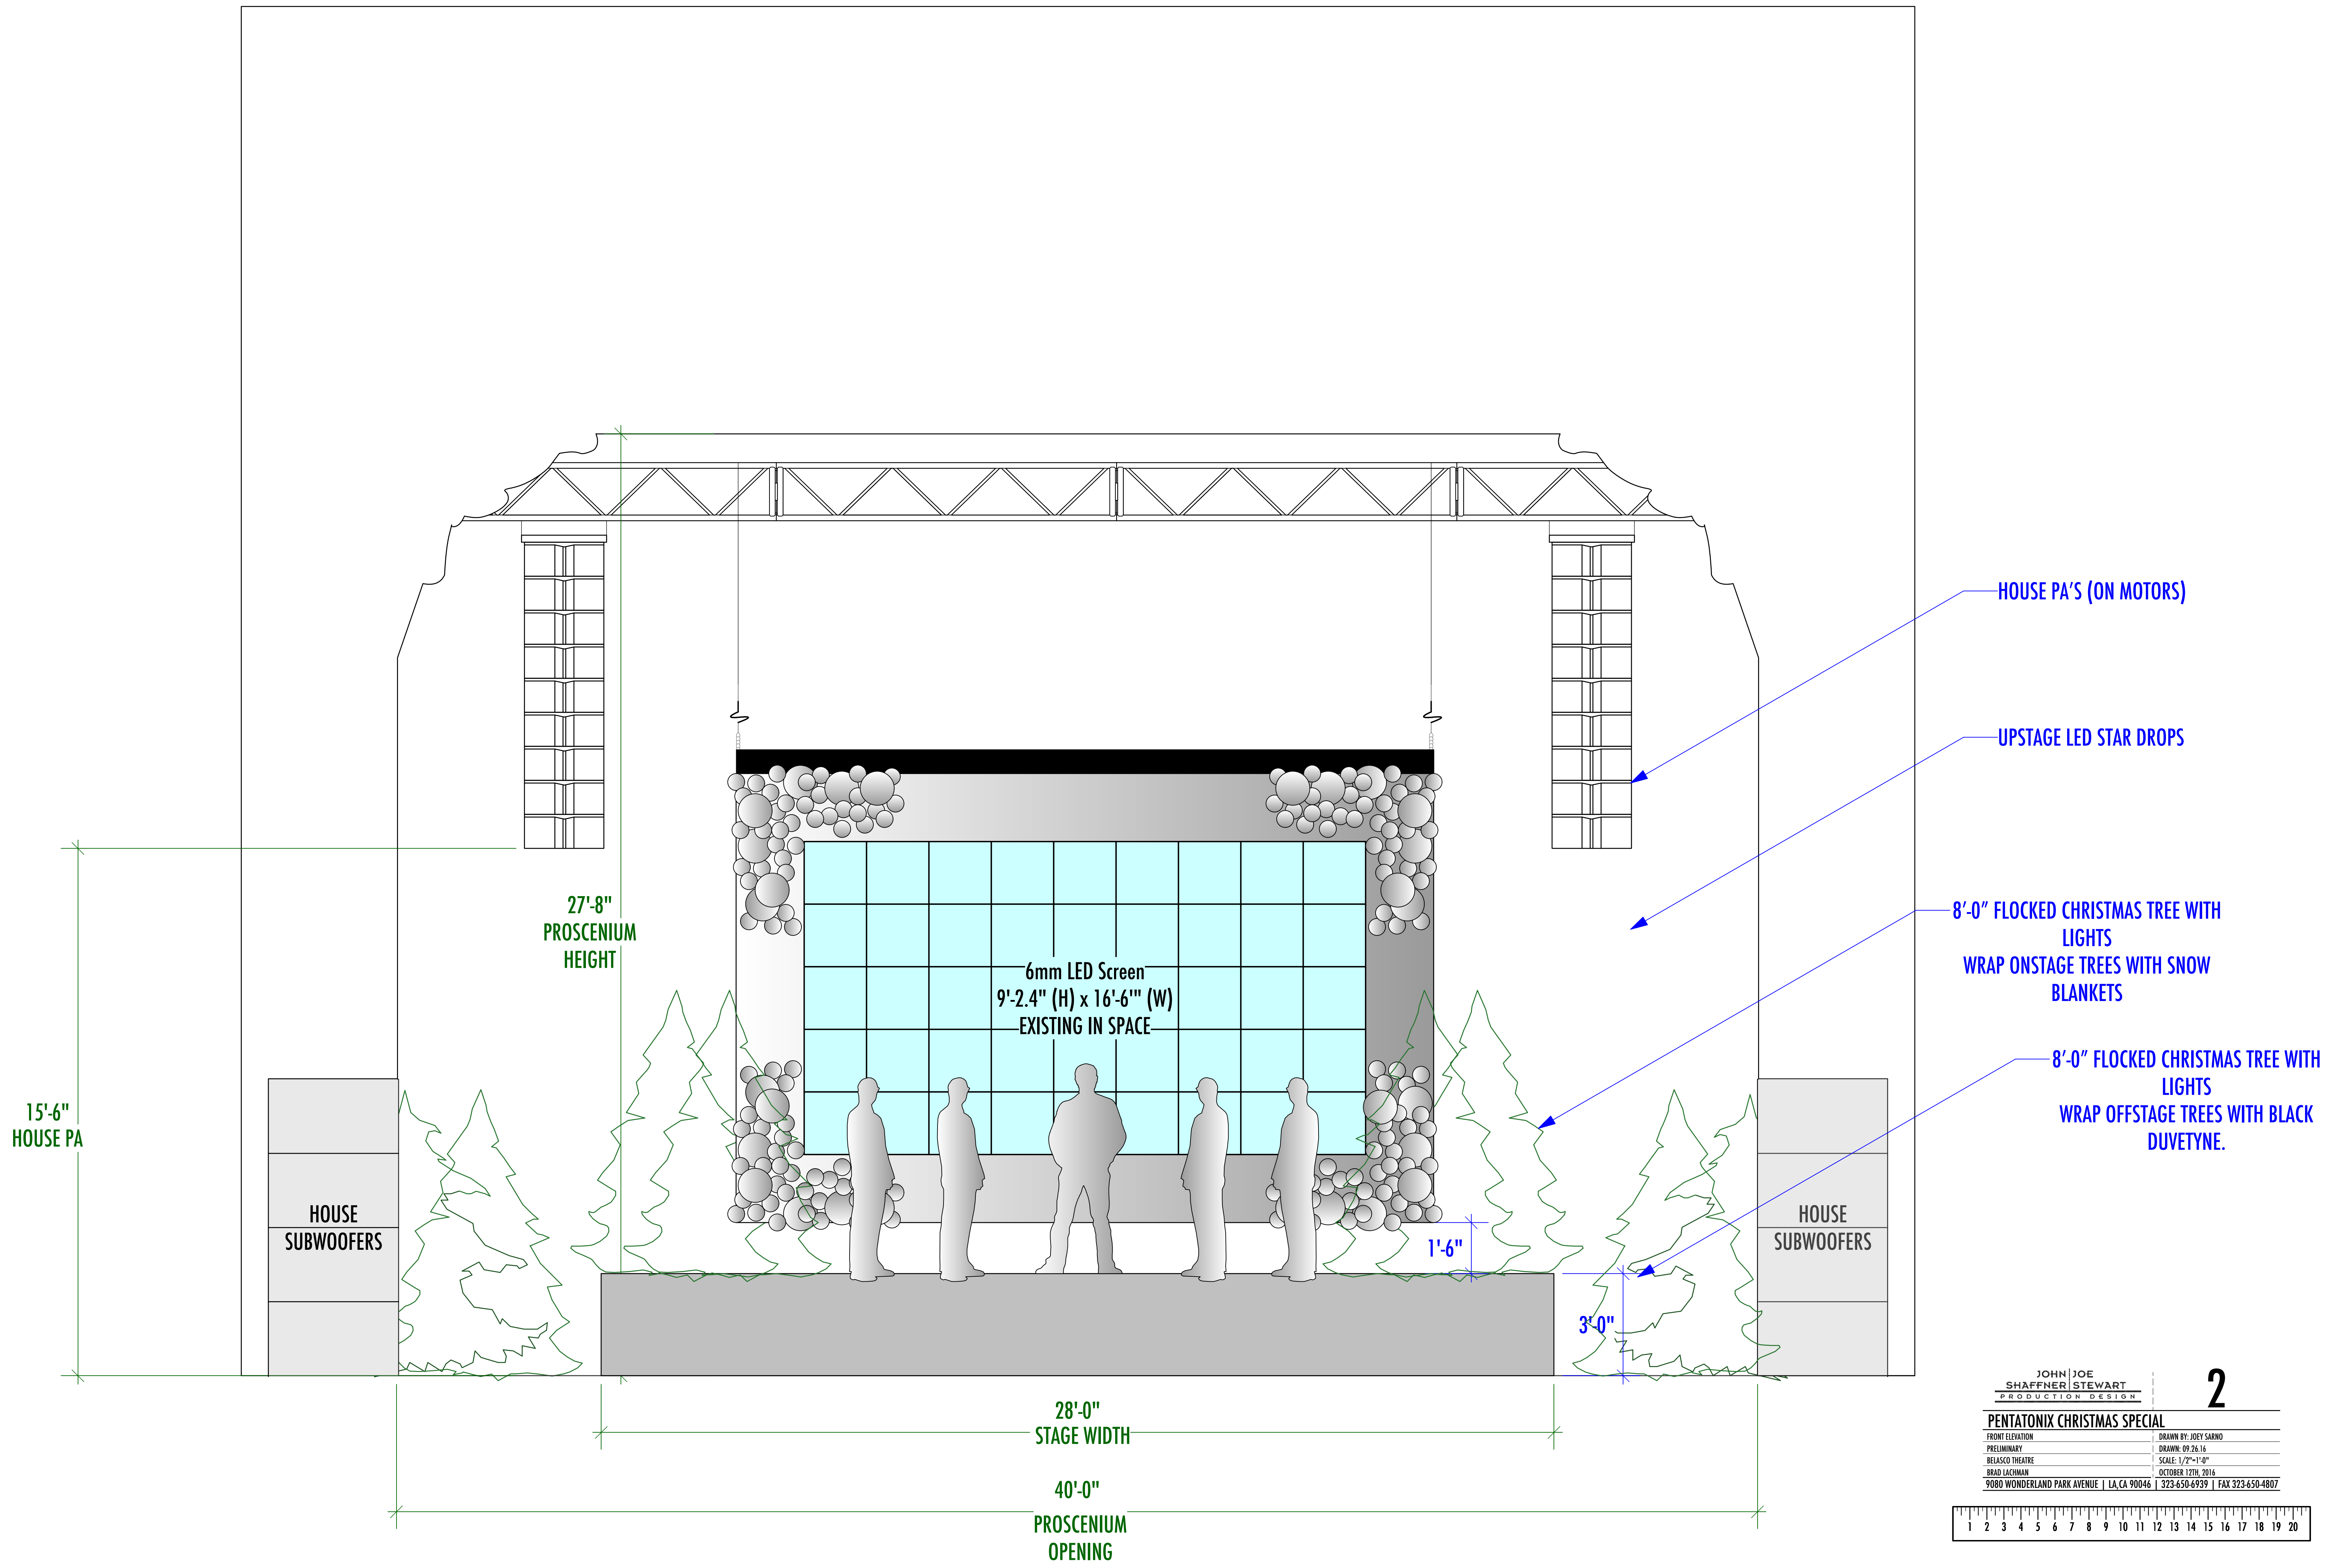

HOUSE PA'S (ON MOTORS)

UPSTAGE LED STAR DROPS

8'-0" FLOCKED CHRISTMAS TREE WITH LIGHTS
WRAP ONSTAGE TREES WITH SNOW BLANKETS

8'-0" FLOCKED CHRISTMAS TREE WITH LIGHTS
WRAP OFFSTAGE TREES WITH BLACK DUVETYNÉ.

27'-8"
PROSCENIUM
HEIGHT

15'-6"
HOUSE PA

HOUSE
SUBWOOFERS

HOUSE
SUBWOOFERS

6mm LED Screen
9'-2.4" (H) x 16'-6" (W)
EXISTING IN SPACE

28'-0"
STAGE WIDTH

40'-0"
PROSCENIUM
OPENING


1'-6"


3'-0"

JOHN | JOE
SHAFFNER | STEWART
PRODUCTION DESIGN


2

PENTATONIX CHRISTMAS SPECIAL
FRONT ELEVATION PRELIMINARY BELASCO THEATRE BRAD LACHMAN
DRAWN BY: JOEY SARNO
DRAWN: 09.26.16
SCALE: 1/2"=1'-0"
OCTOBER 12TH, 2016
9080 WONDERLAND PARK AVENUE | LA, CA 90046 | 323-650-6939 | FAX 323-650-4807

 

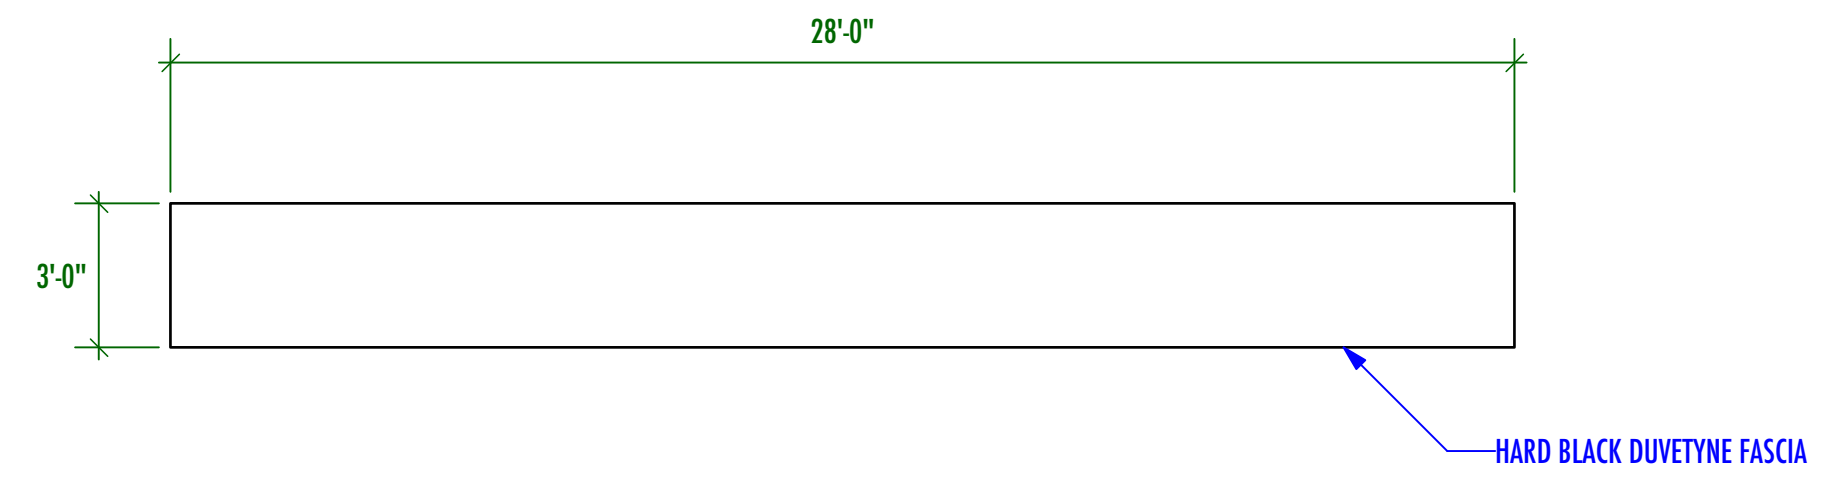


"STAGE DECK FASCIA"-FRONT ELEVATION
Scale: 1/4" = 1'-0"

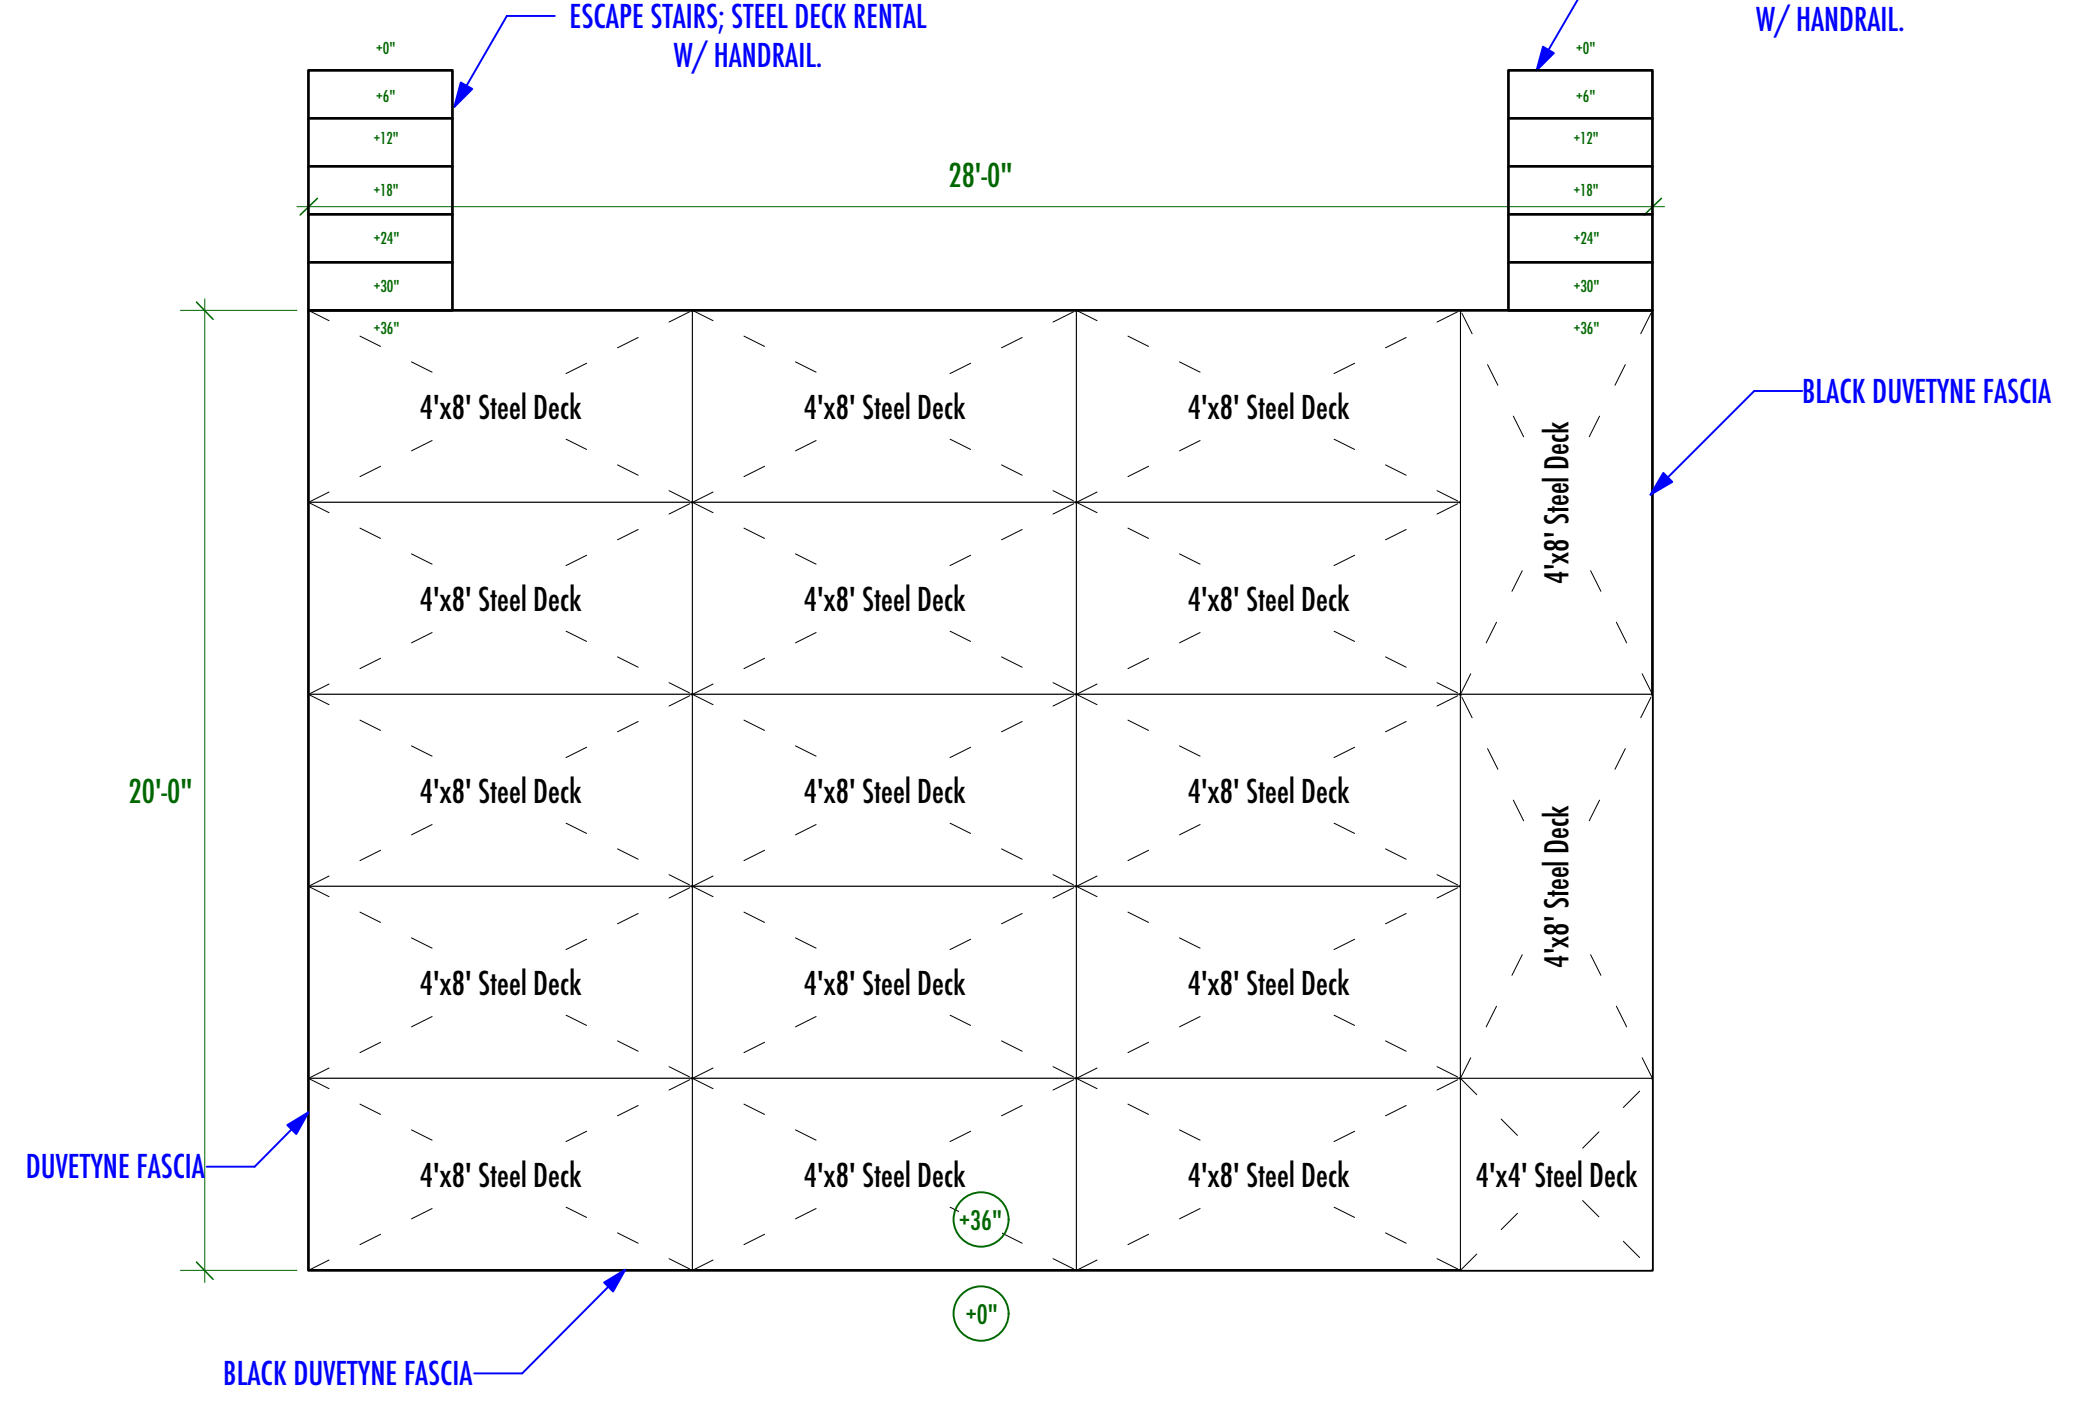

'STEEL DECK LAYOUT'-PLAN VIEW
Scale: 1/4" = 1'-0"

- (17) TOTAL 4'X8' EXISTING STEEL DECK FROM VENUE
- (1) TOTAL 4'X4' STEEL DECK
- (72) TOTAL 36" LEGS FROM STEEL DECK


***NOTE: (4) 4'X8' STEEL DECK @36" FOR PED CAMERAS NEEDED.**
(3) 8'X8' STEEL DECK @36" FOR SPOTLIGHT OPERATORS NEEDED.

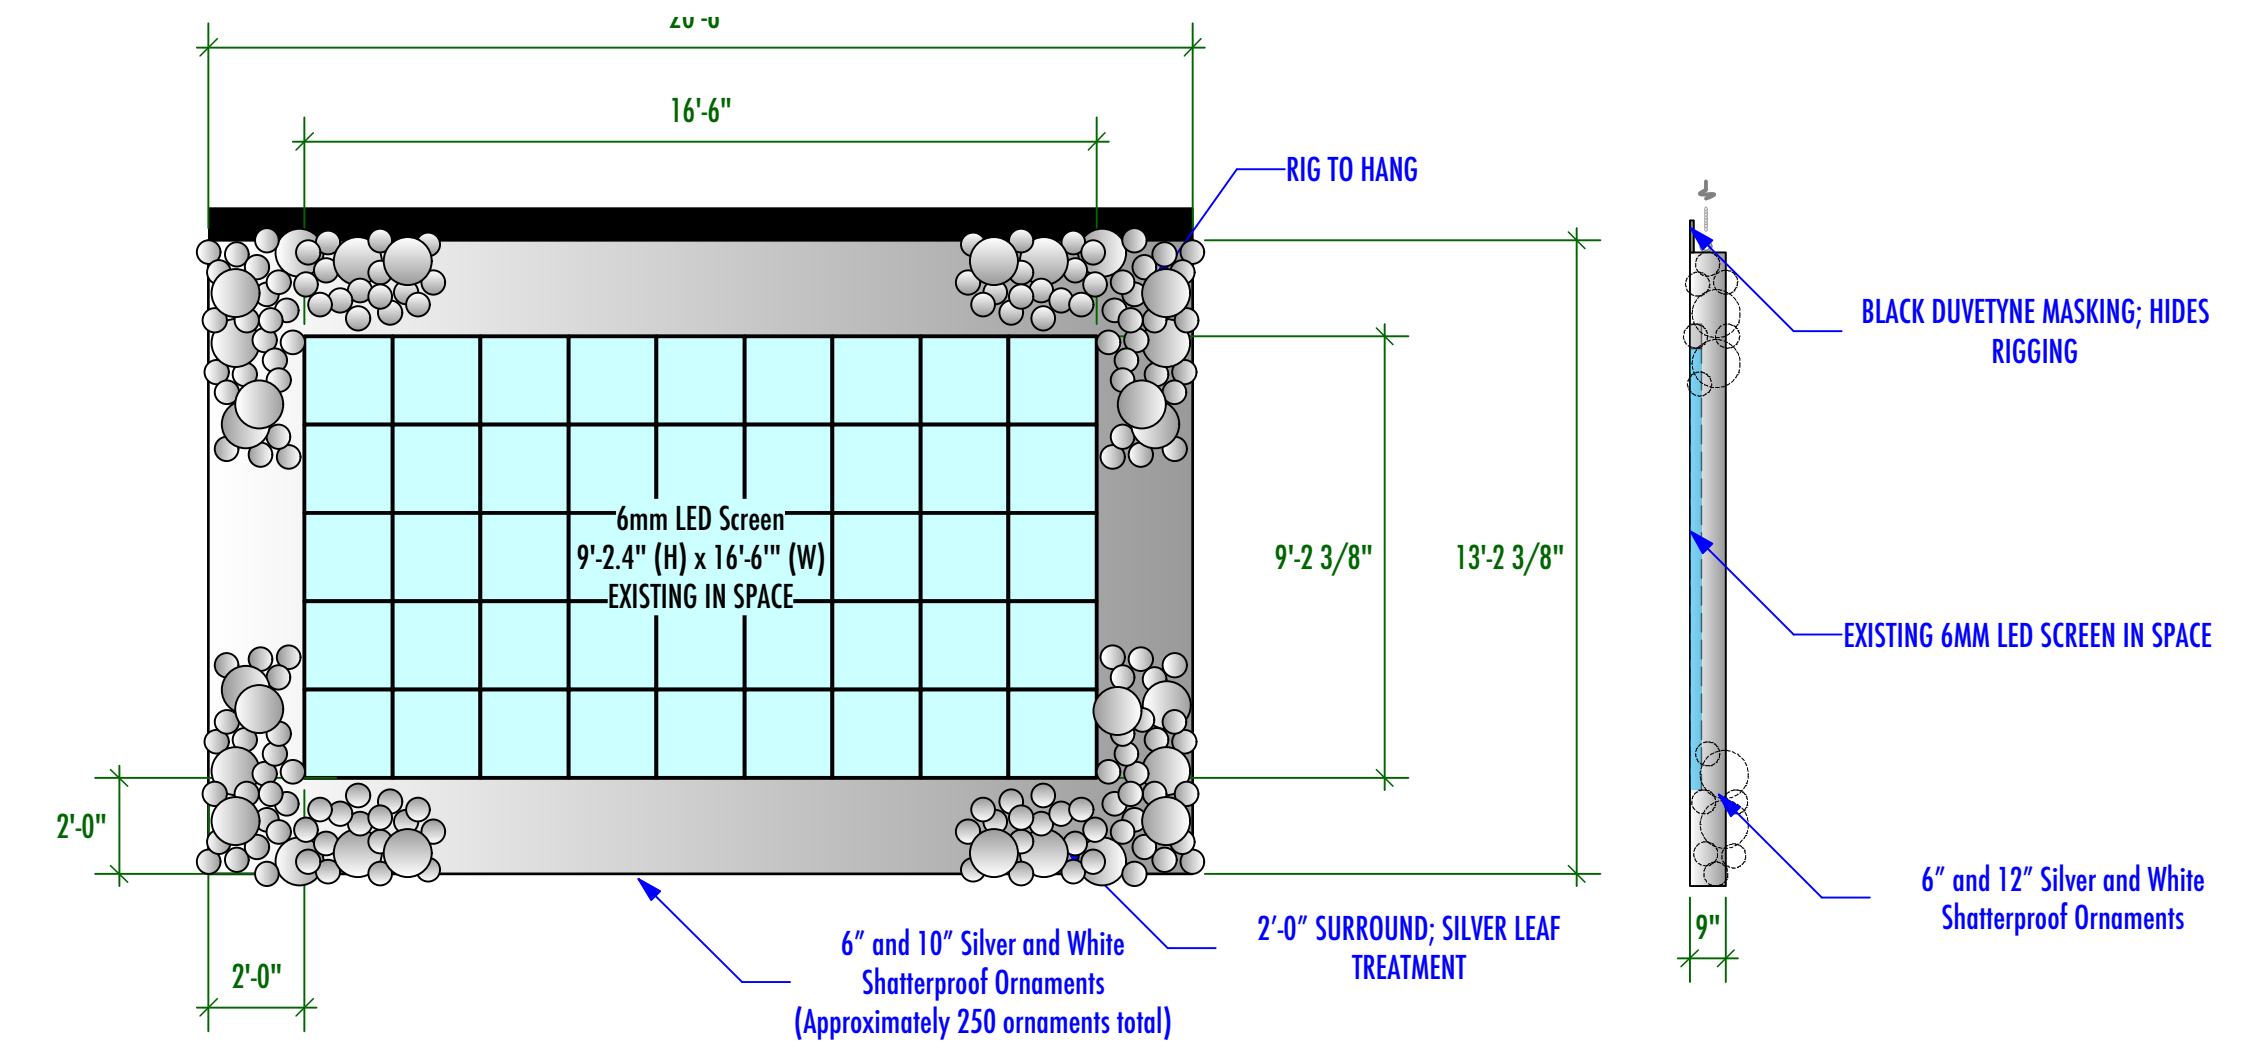

"SCREEN SURROUND"-FRONT ELEVATION
Scale: 1/4" = 1'-0"


"SCREEN SURROUND"-SIDE VIEW
Scale: 1/4" = 1'-0"



"SCREEN SURROUND"-PLAN VIEW
Scale: 1/4" = 1'-0"

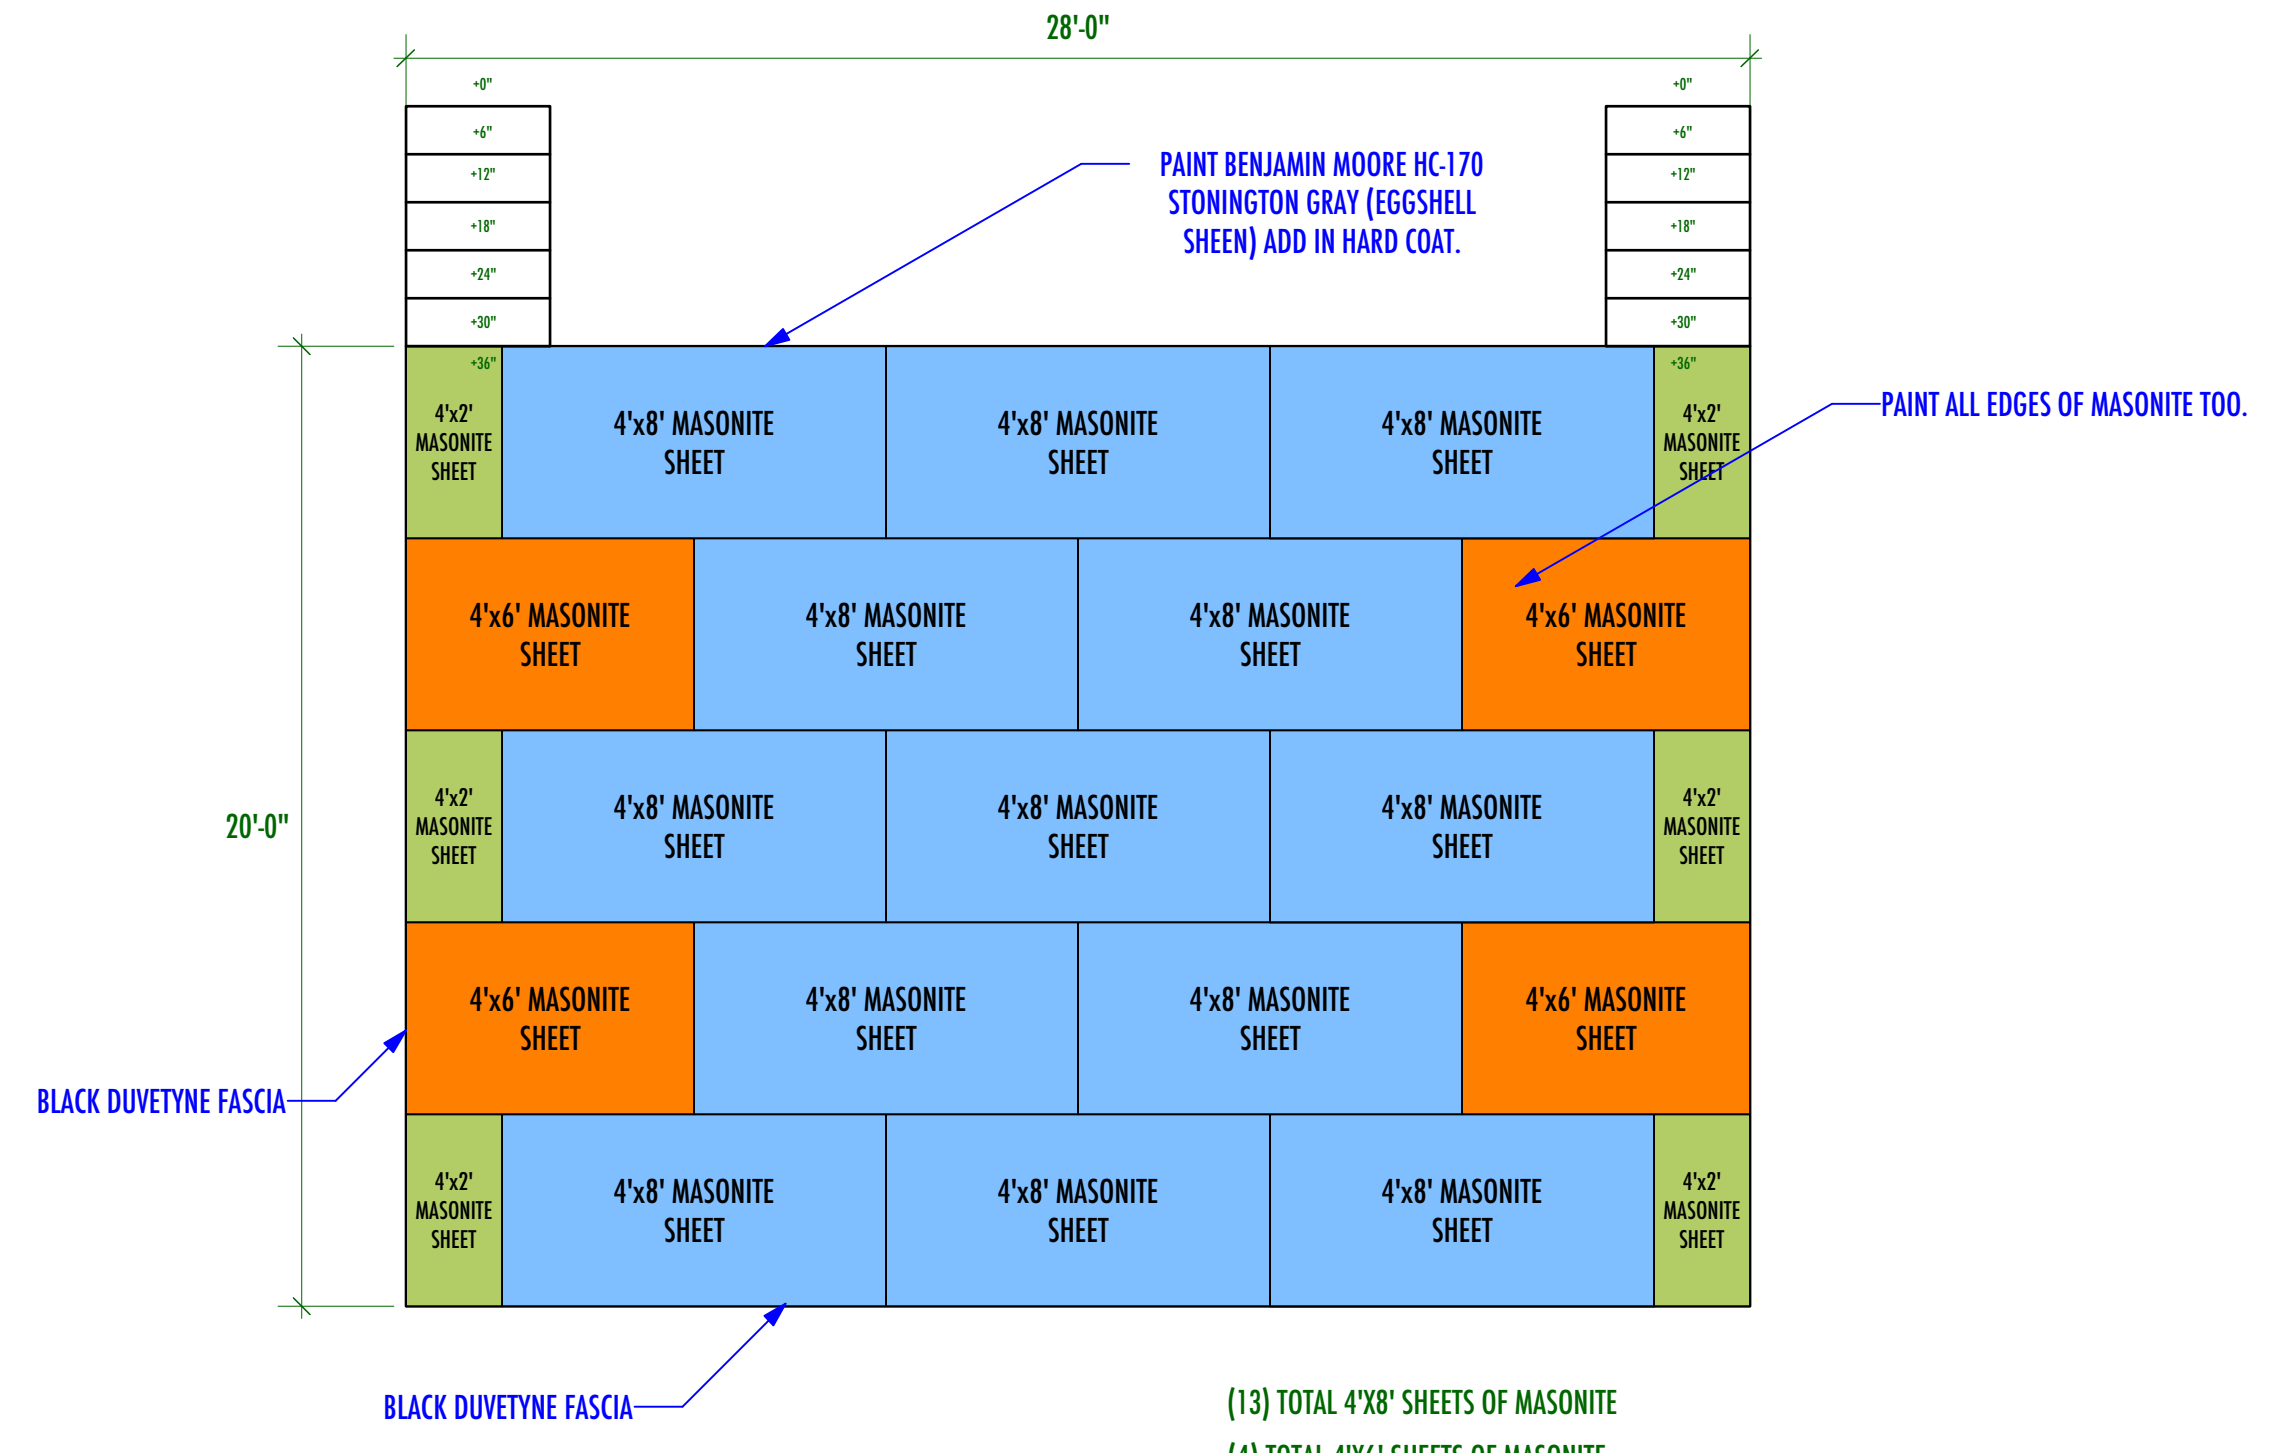

"WHITE STAGE FLOOR"-PLAN VIEW
Scale: 1/4" = 1'-0"

- (13) TOTAL 4'X8' SHEETS OF MASONITE
- (4) TOTAL 4'X6' SHEETS OF MASONITE
- (6) TOTAL 4'X2' SHEETS OF MASONITE

 

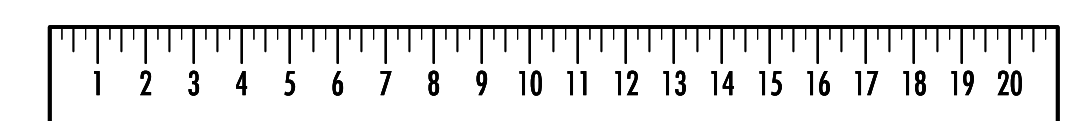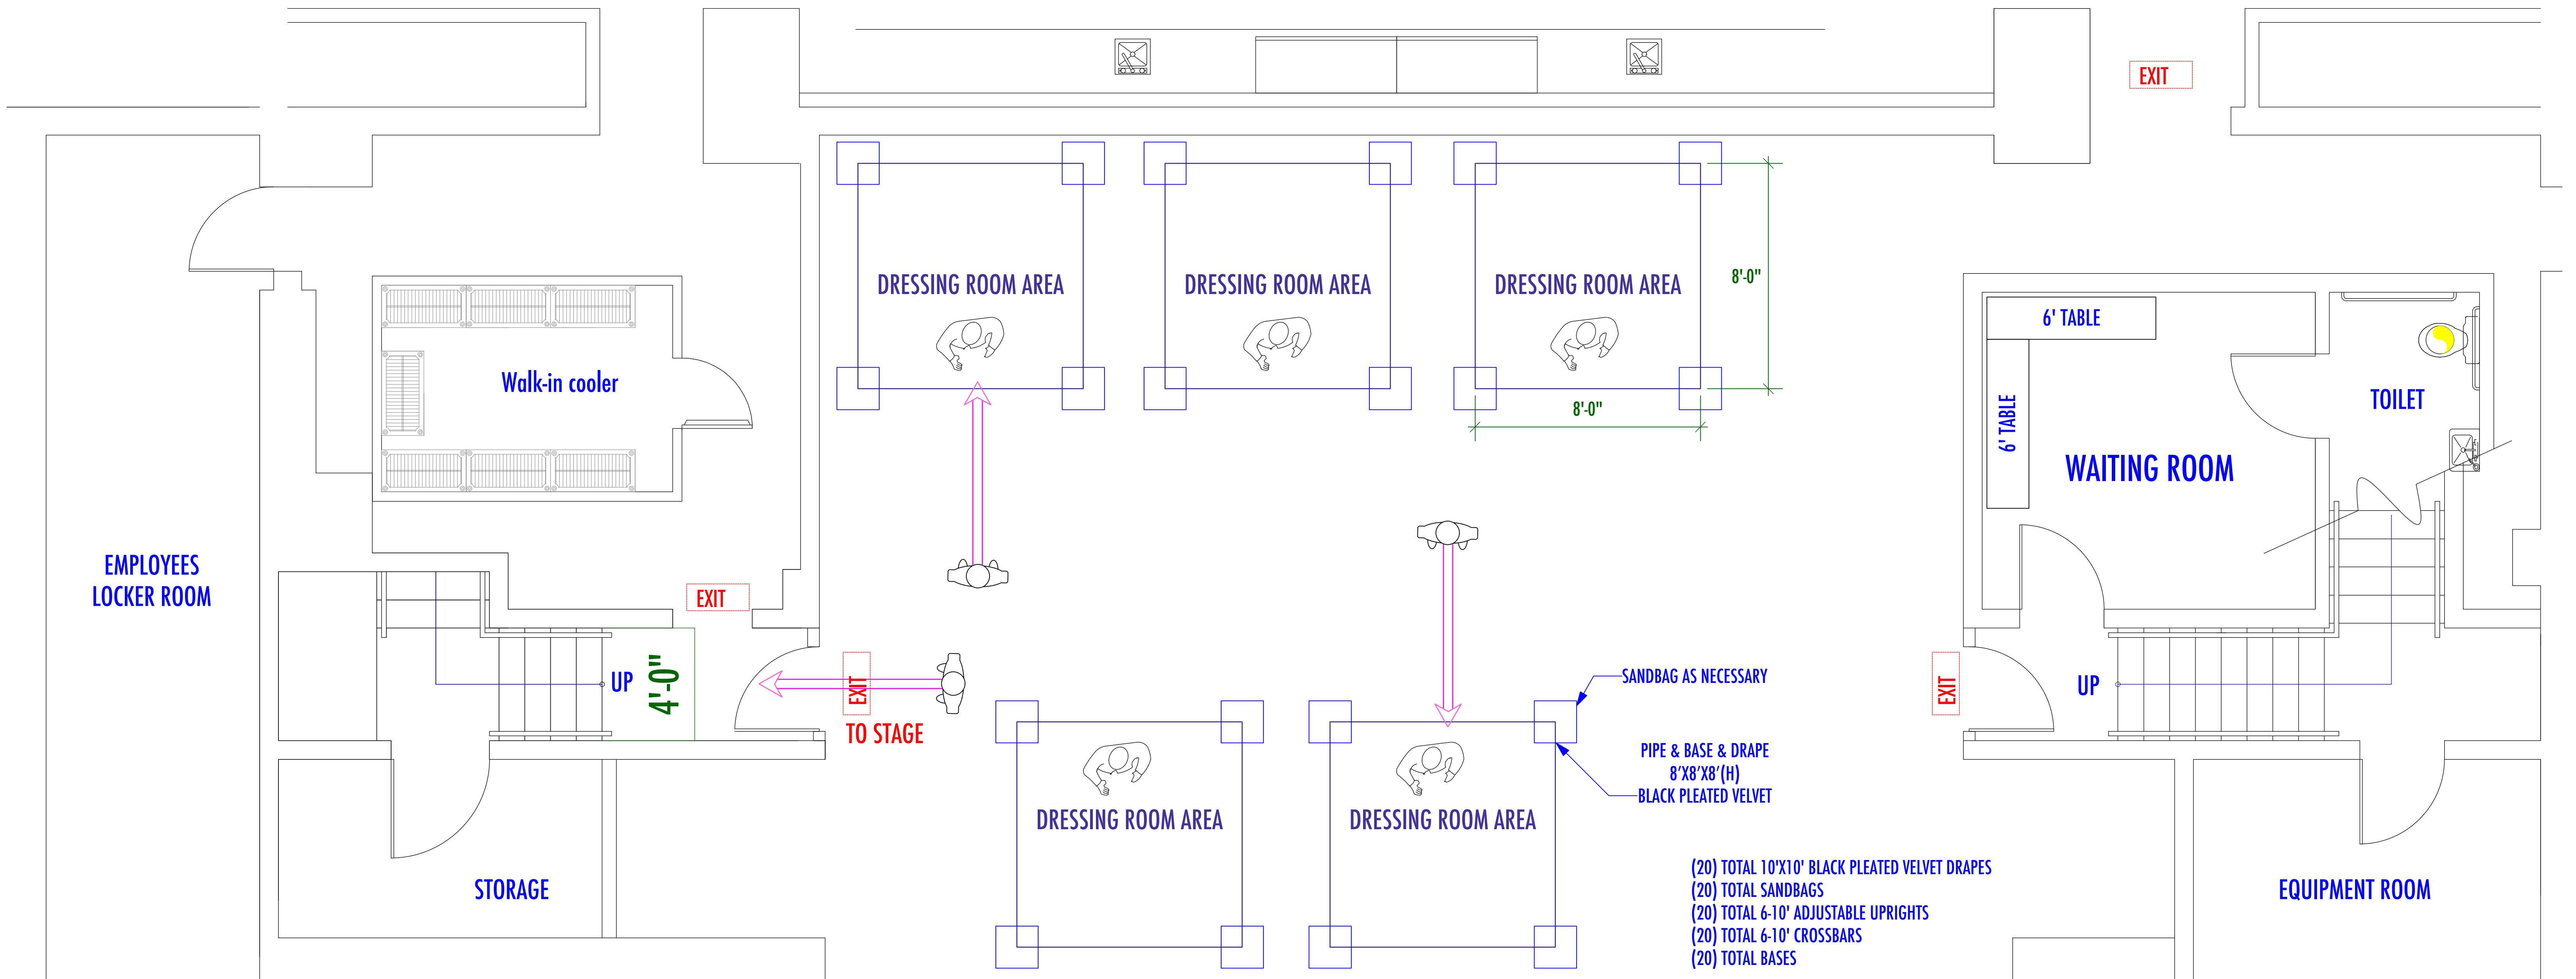

18'-10"

69'-9"

11'-5"

BLACKOUT WINDOWS W/
BLACK DUVETINE.

DRESSING

35lb BASES; SANDBAG AS NECESSARY
(7 TOTAL)

PIPE & BASE W/ WHITE CRUSHED
VELOUR CURTAIN SURROUND

ADJUSTABLE UPRIGHTS;
APPROXIMATELY 10'-0" TALL.

GREEN ROOM SWING SET

CONFESSIONAL SPACE

(5) BLACK STOOLS W/O BACKS
FROM TOWN & COUNTRY

12'-0" WIDE X 50'-0" LONG ROLL
WHITE SEAMLESS PAPER DROP

ADJUSTABLE UPRIGHTS;
APPROXIMATELY 10'-0" TALL.

ST.

