


"WALL A"-FRONT ELEVATION  
Scale: 1/4" = 1'-0"



"WALL B"-FRONT ELEVATION  
Scale: 1/4" = 1'-0"

"WALL C"-FRONT ELEVATION  
Scale: 1/4" = 1'-0"


"WALL D"-FRONT ELEVATION  
Scale: 1/4" = 1'-0"

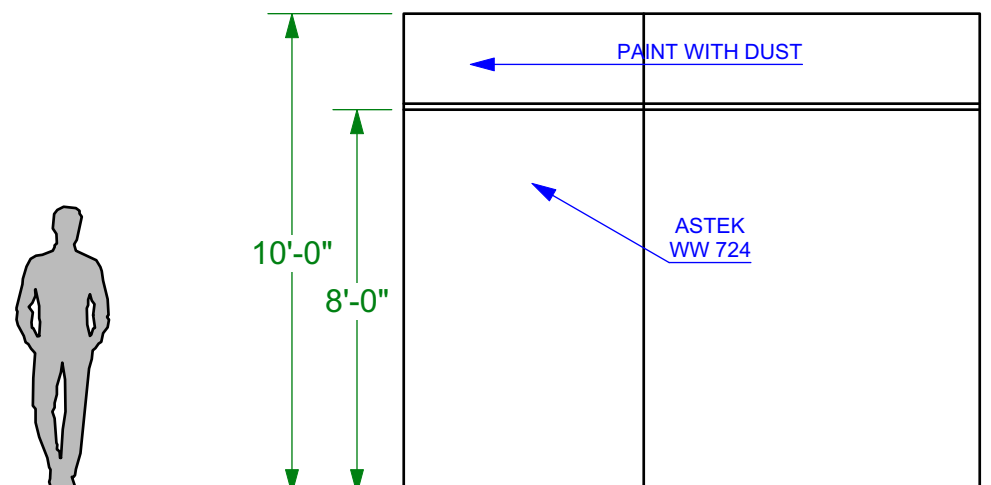

1 "DOOR CASING"-DETAIL  
Scale: 3" = 1'-0"

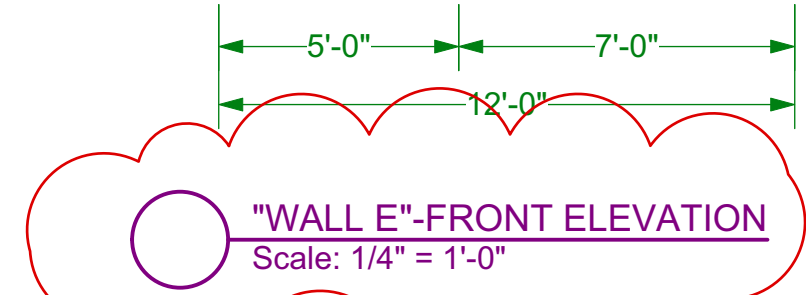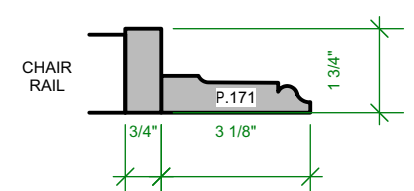

"WALL E"-FRONT ELEVATION  
Scale: 1/4" = 1'-0"

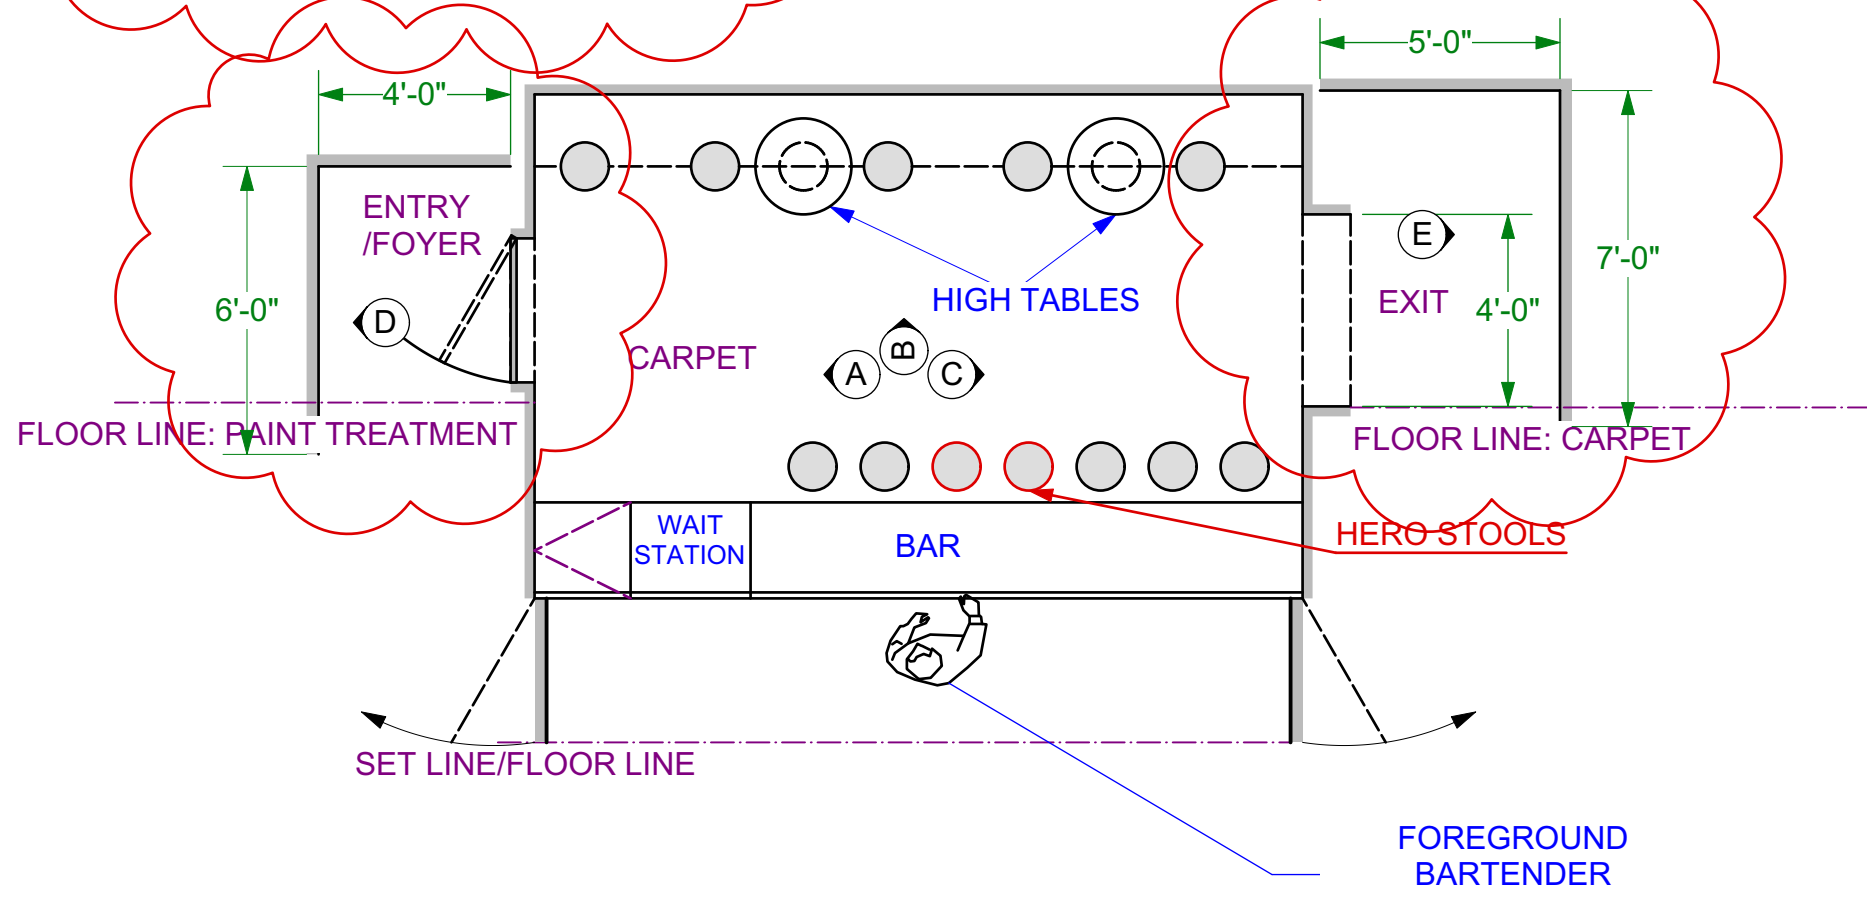

"INT. CHICAGO BAR"-PLAN VIEW  
Scale: 1/4" = 1'-0"

**REVISED**

<h1>The CONNERS</h1>		DRAWING DISTRIBUTION	
		CONST. COORD.: DAN PUCCIO	
SET : INT. CHICAGO BAR		CONST. FOREMAN: KELLY LANGSFELD	
DRAWN DATE: 10/03/19		SET DECORATOR: ANNE AHRENS	
SHOOT DATE:		PAINT: MICHAEL PARENT	
PRODUCTION DESIGNER: JOHN SHAFFNER		EPISODE #: 210	
ASST ART DIRECTOR: JERRY DUNN & JOEY SARNO		SET #:	SHEET #:
PHONE #: 323-650-6939		26	1/1
PHONE #: 310-600-8423			