

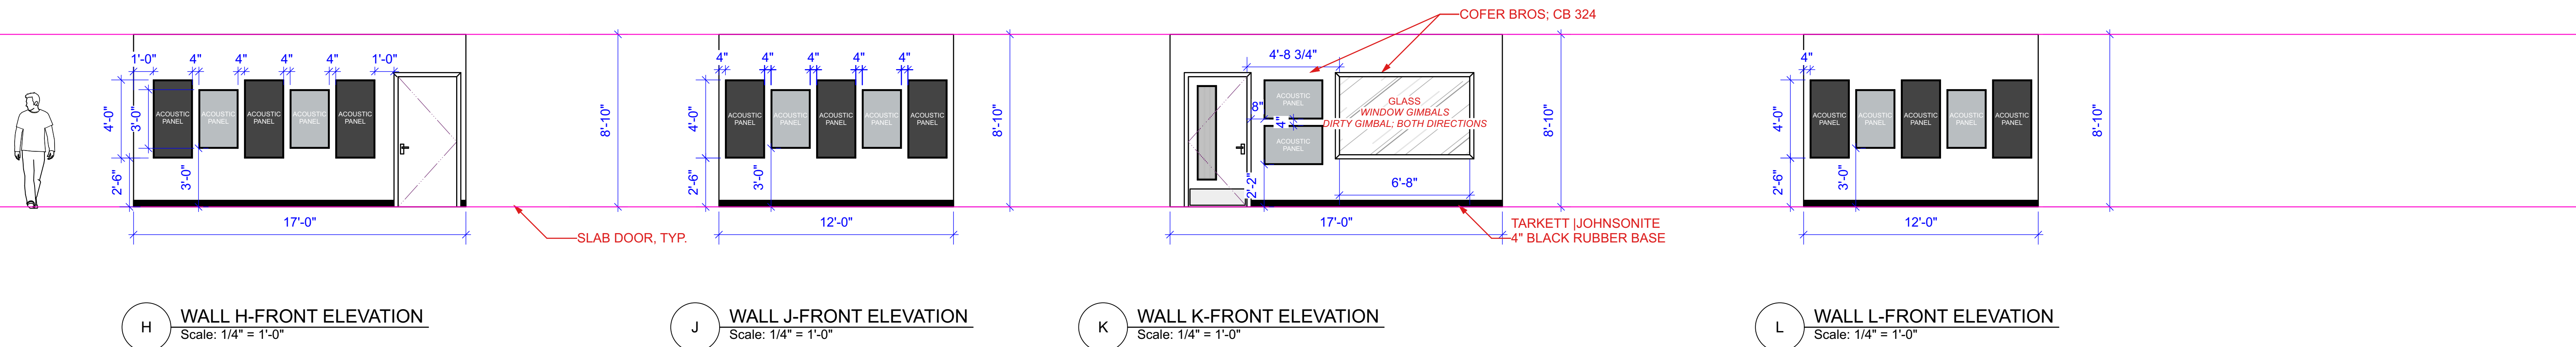
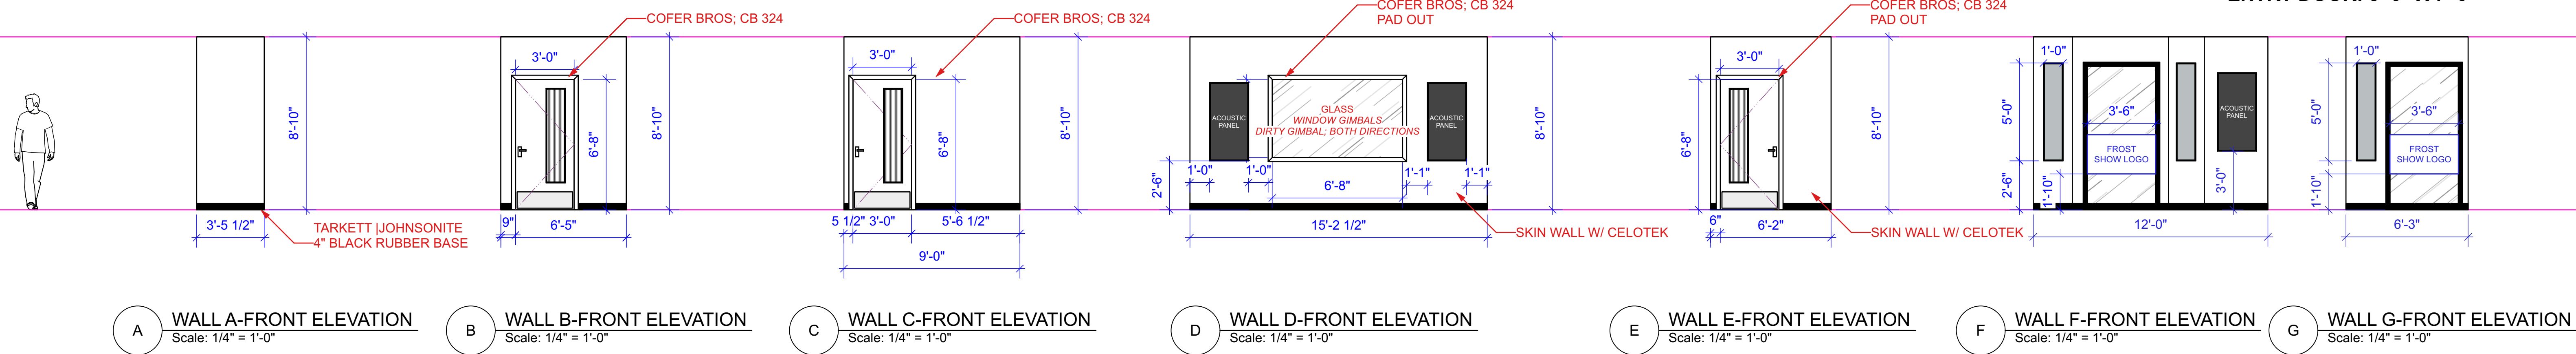
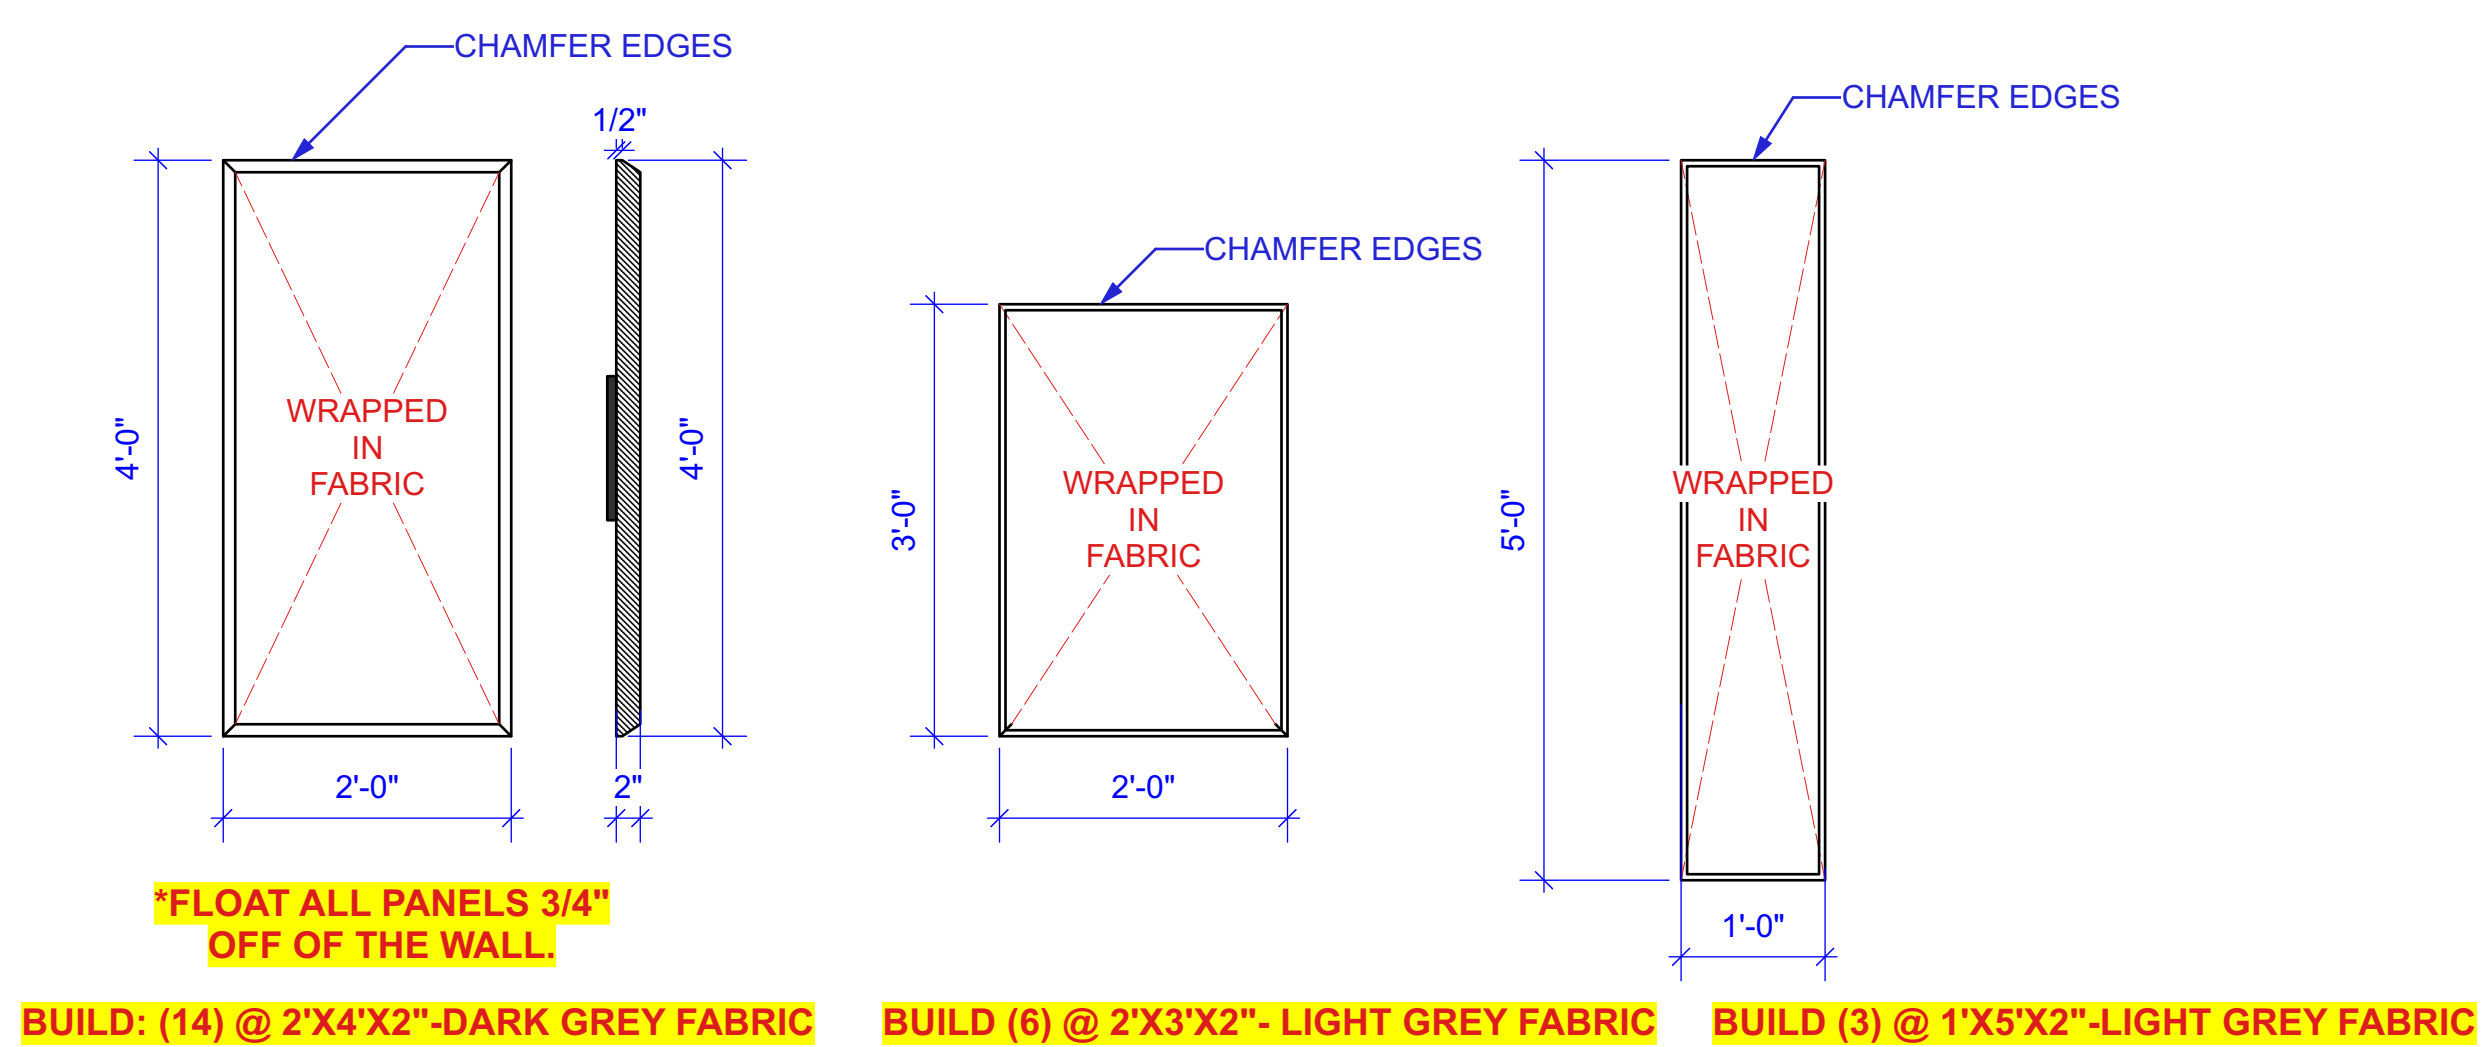


NOTE: CEILING HEIGHT @ 8'-11"
ENTRY DOOR: 3'-0" X 7'-0"

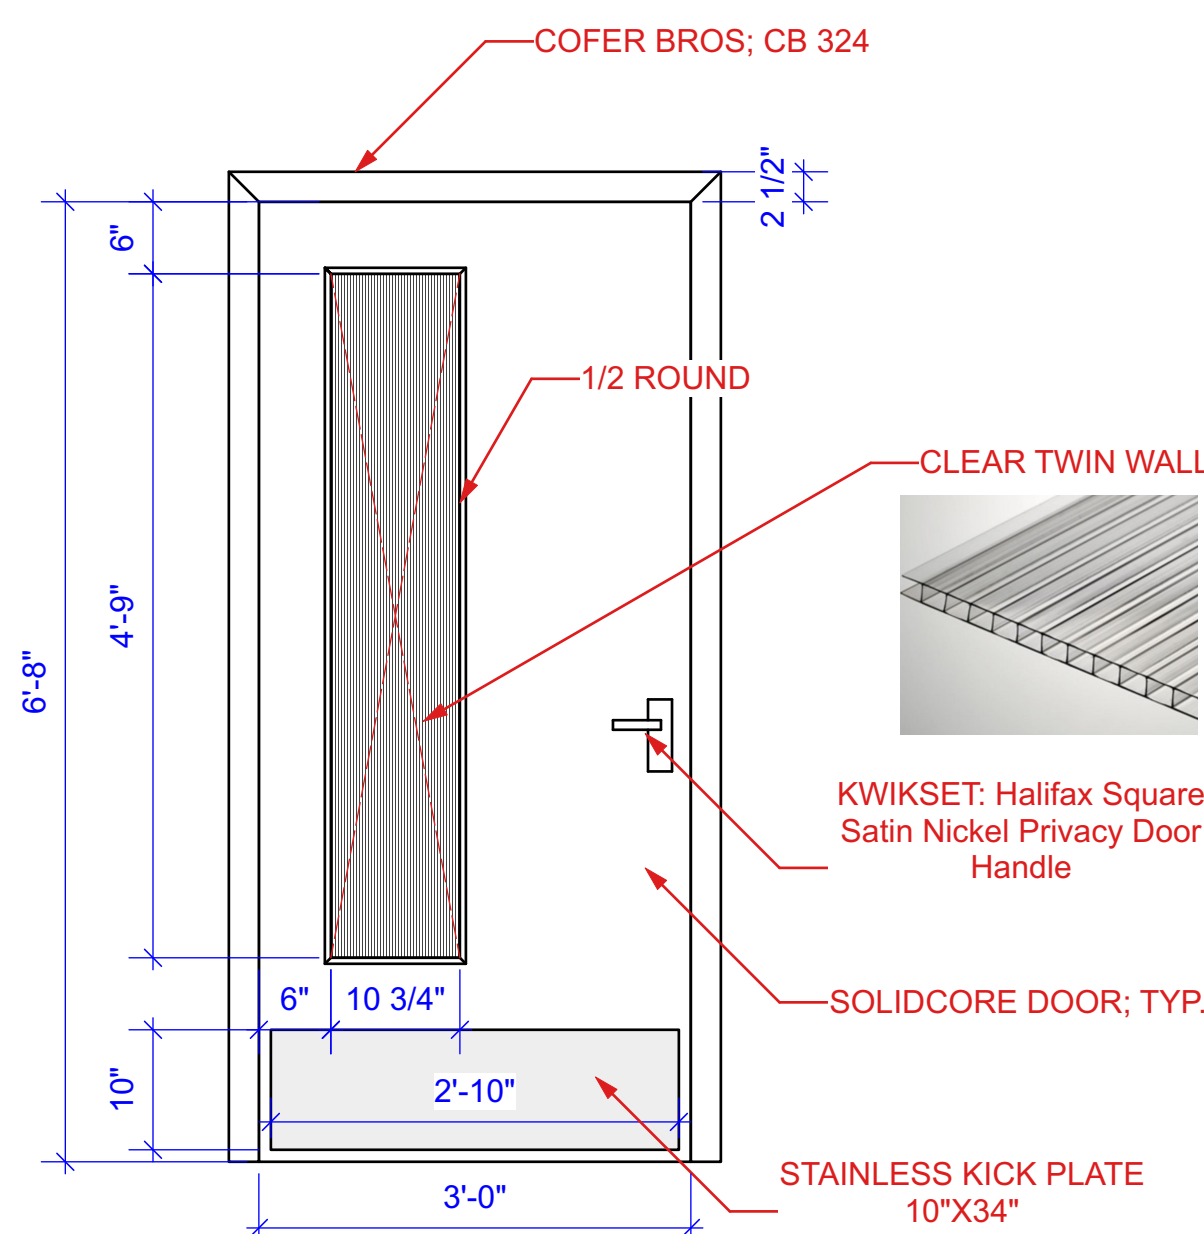

RELEASED 11.04.21
***REVISED PANEL LAYOUT**

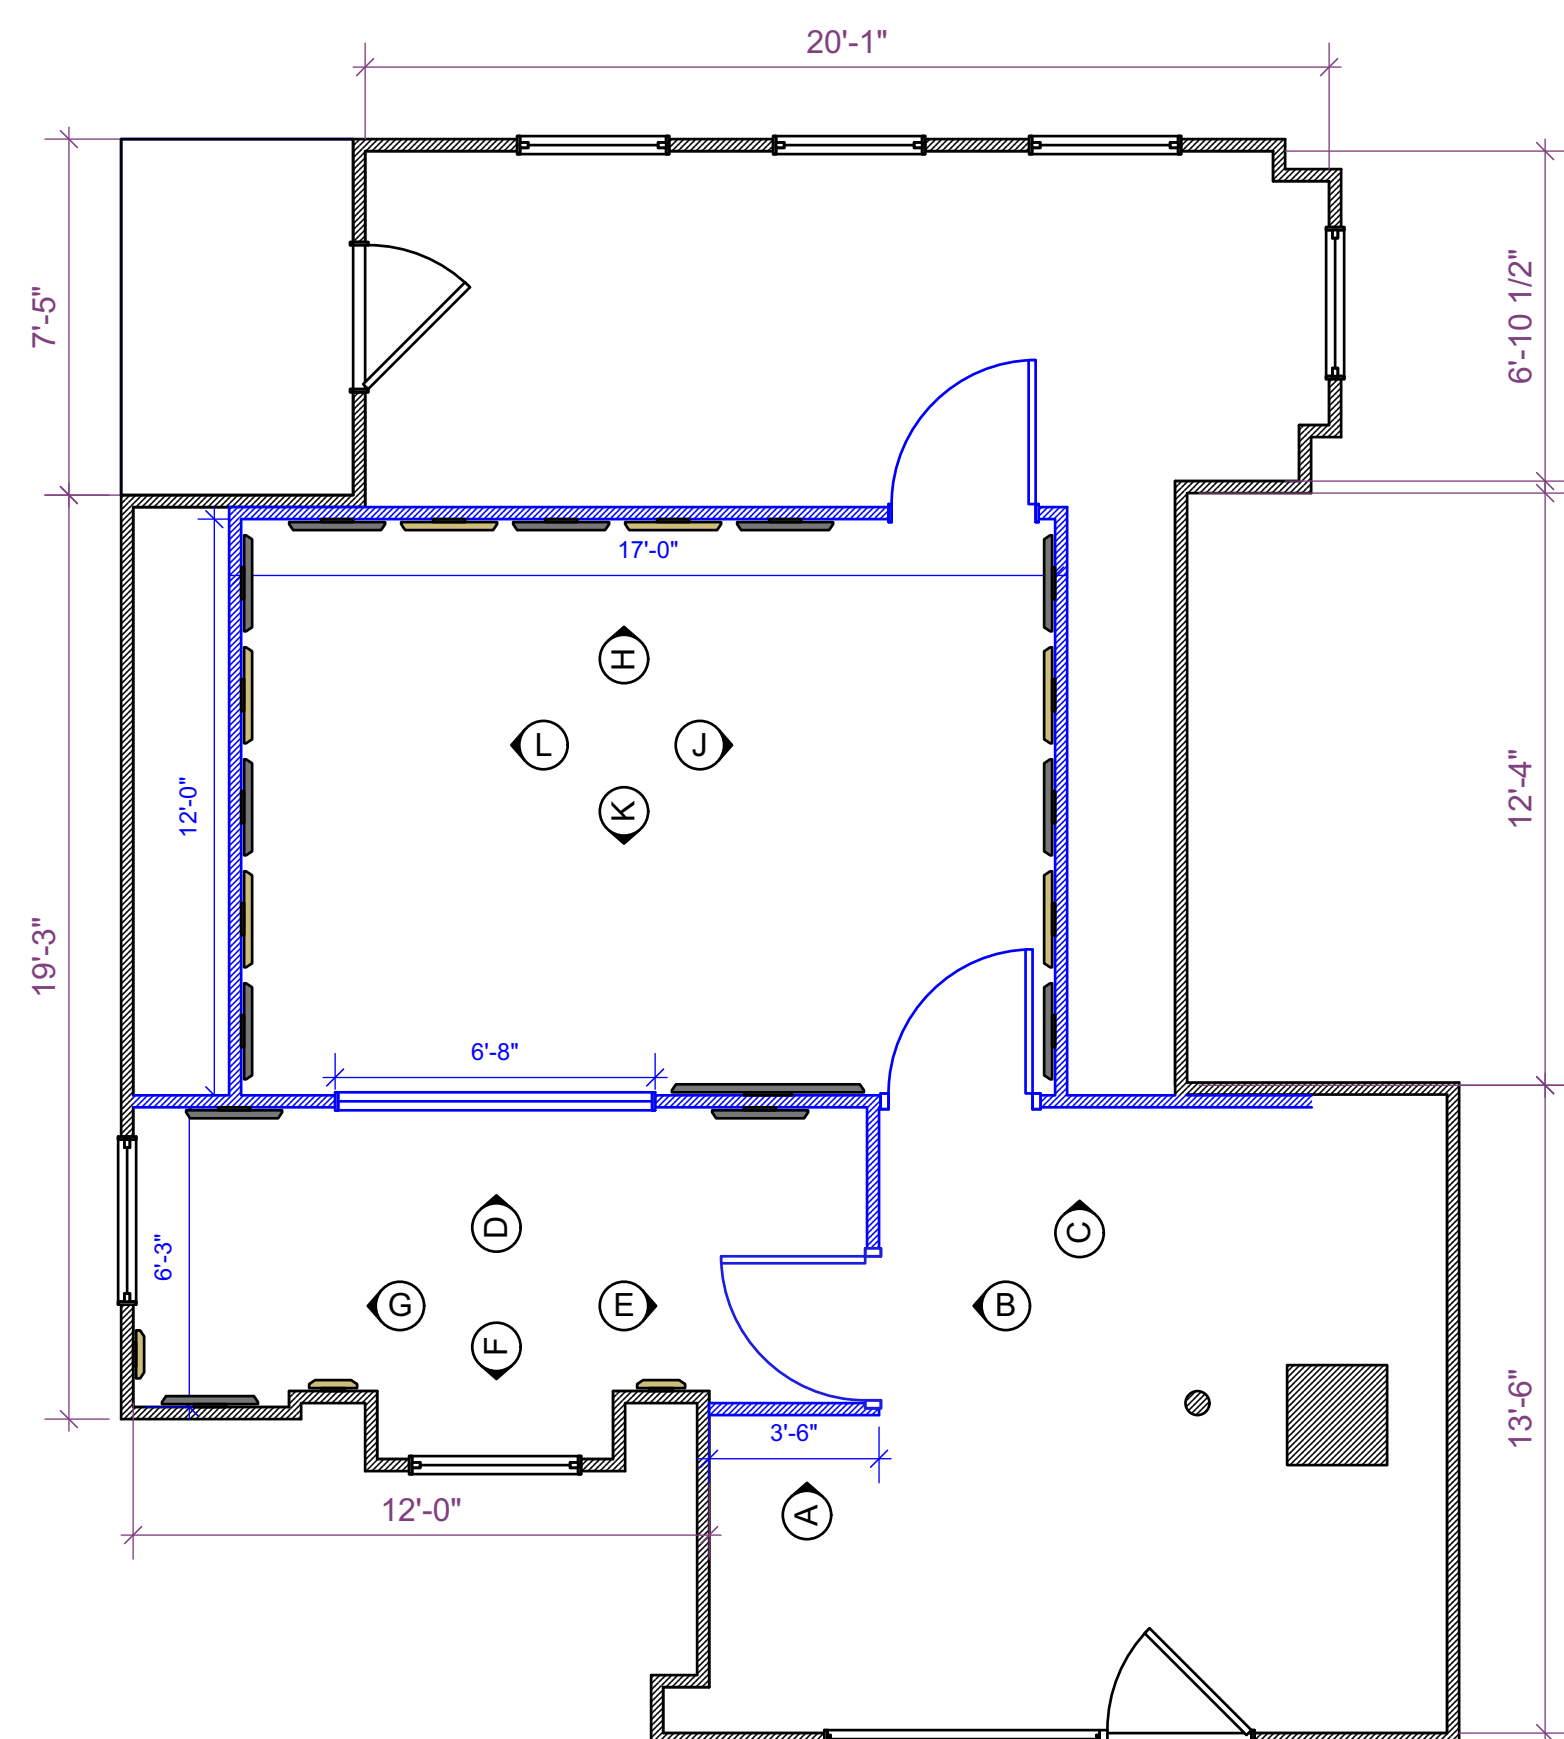

ON THE COME UP

DIRECTOR: SANAA LATHAN		SET NAME: INT. RADIO STATION	
PRODUCTION DESIGNER: PAGE BUCKNER		DRAWING: 1/4" GROUNDPLAN & DOOR DETAIL	
ART DIRECTOR: JOEY SARNO		NOTES:	
CONSTRUCTION: MICHAEL WHEELER	SCALE: VARIOUS	DATE: 10.31.21	DRAWN BY: JOEY SARNO

SHEET NO. 1