



**\*MATCH TO REFERENCE PHOTOS.**

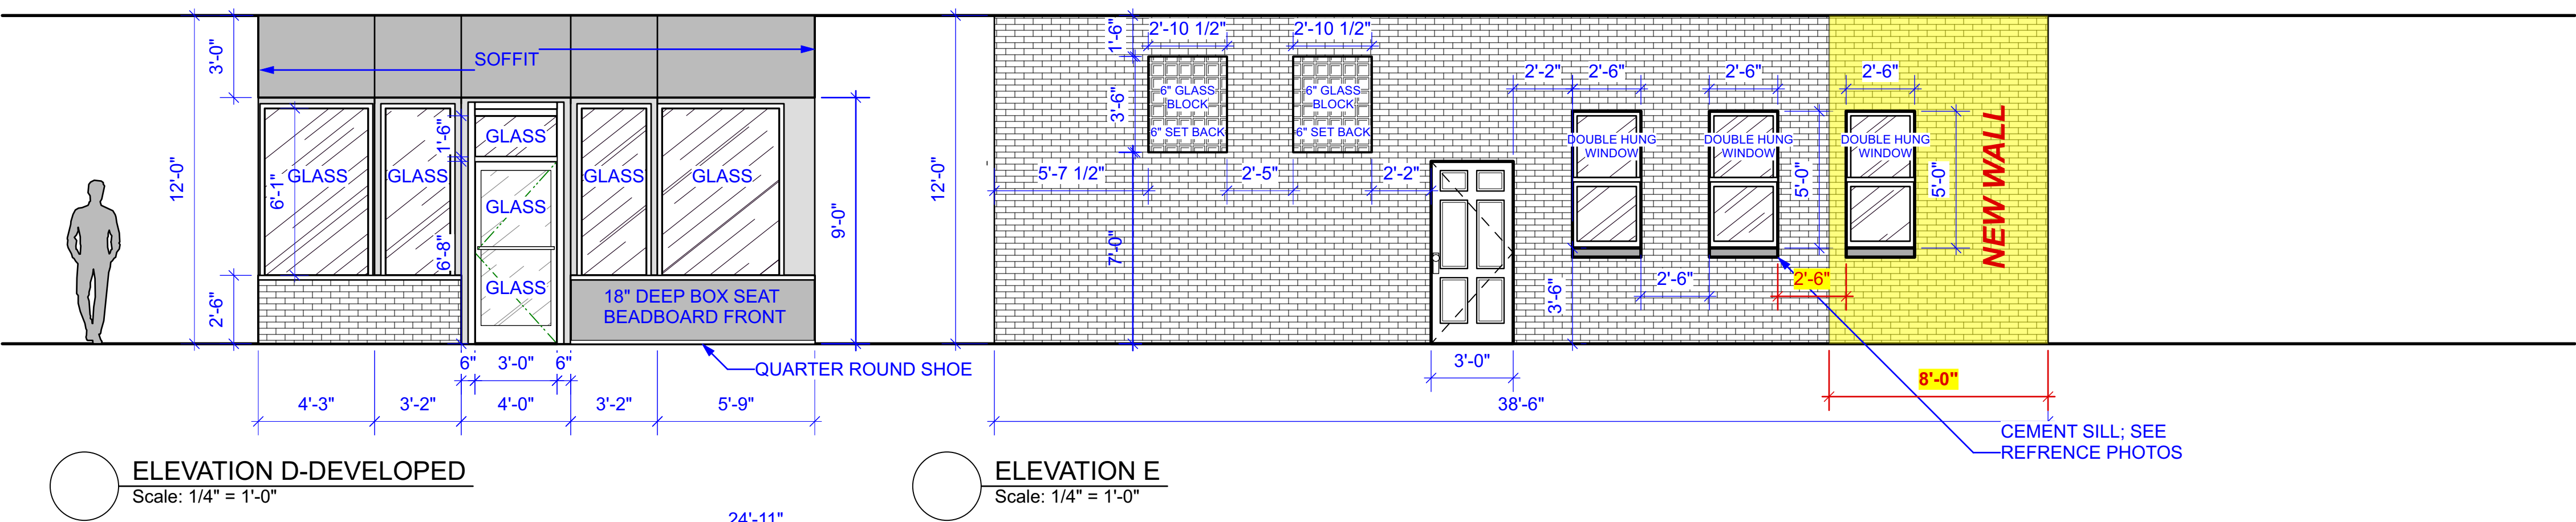

**NOTE: CEILINGS THROUGHOUT  
GIMBLE WINDOWS**

**RELEASED 07.09.21**  
**\* 8'-0" EXTENSION ADDED**  
**\* REVISED CLIPPED CEILING.**

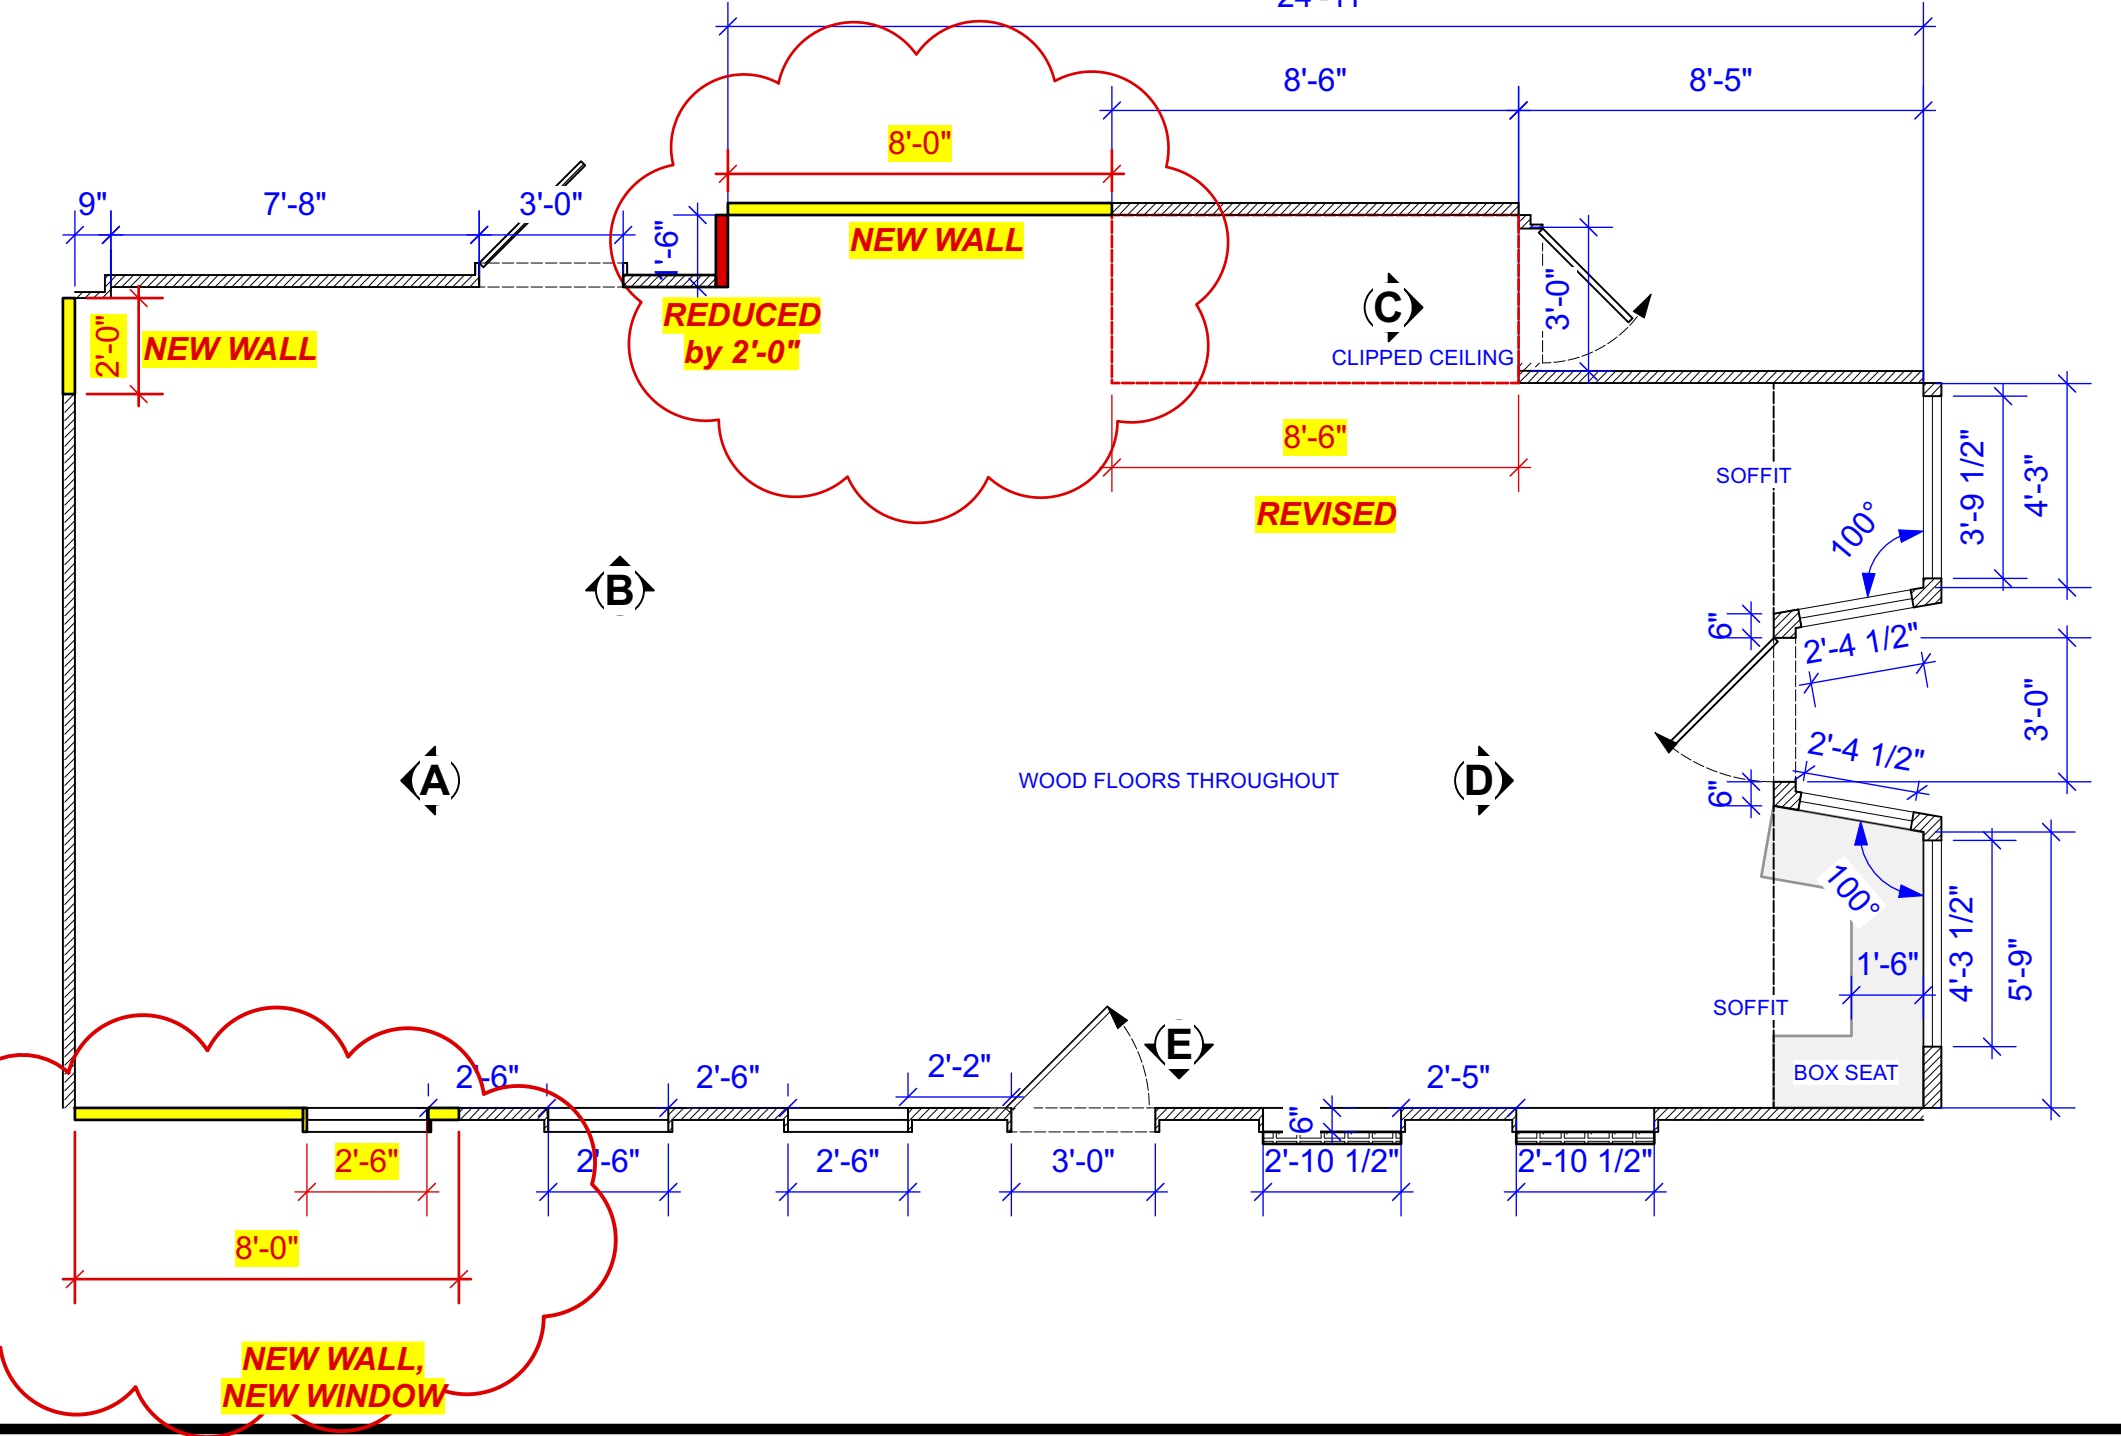

<b>ordinary joe</b>		<b>DRAWING DISTRIBUTION</b>	
EPISODE TITLE: <b>TBD</b>		CONST. COORD.: ---	
SET NAME: <b>INT. SENATOR DIAZ HQ.</b>		CONST. FOREMAN: ---	
READ DATE: ---		PAINT: ---	
SHOOT DATE: ---		EPISODE # <b>102</b>	
PROD. DESIGNER: <b>LORI AGOSTINO</b>		SET # ---	
ART DIRECTOR: <b>JOEY SARNO</b>		STAGES ---	
SET DESIGNER: <b>CHRIS CAFFERTY</b>		SHEET # <b>1 of 1</b>	