


MAIN STAGE NOTES:

- CEILING HEIGHT: 33'-0" (TYP)
- HEIGHT TO MAIN SPANNERS: 26'-04"
- FIRE LANES: 4'-0"
- CEILING SUPPORTS 100LBS PER/SQ FT.

RELEASED 08.31.21

		DRAWING DISTRIBUTION	
		CONST. COORD: CONRAD CHITWOOD CONST. FOREMAN: DOJO TURNBULL	
EPISODE TITLE: MASK ON, MASK OFF		SET DEC.: NANCY NYE	
SET NAMES: INT. JOE'S LOFT INT. GWEN'S HOUSE INT. NURSE JOE'S APT. INT. BOHO AMY'S APT. INT. JOE'S BDRM (GWEN'S) INT. BOHO AMY'S APT.		PAINT: ANNE STACEY	
READ DATE:		SHOOT DATE:	
PROD. DESIGNER: LORI AGOSTINO PHONE #: 323-528-9502		STAGE:	
ART DIRECTOR: JOEY SARNO PHONE #: 252-286-7033		105	
ART DIRECTOR: GREG ANDERSON PHONE #: 248-515-1275		MAIN SCALE: 1/8"=1'-0"	

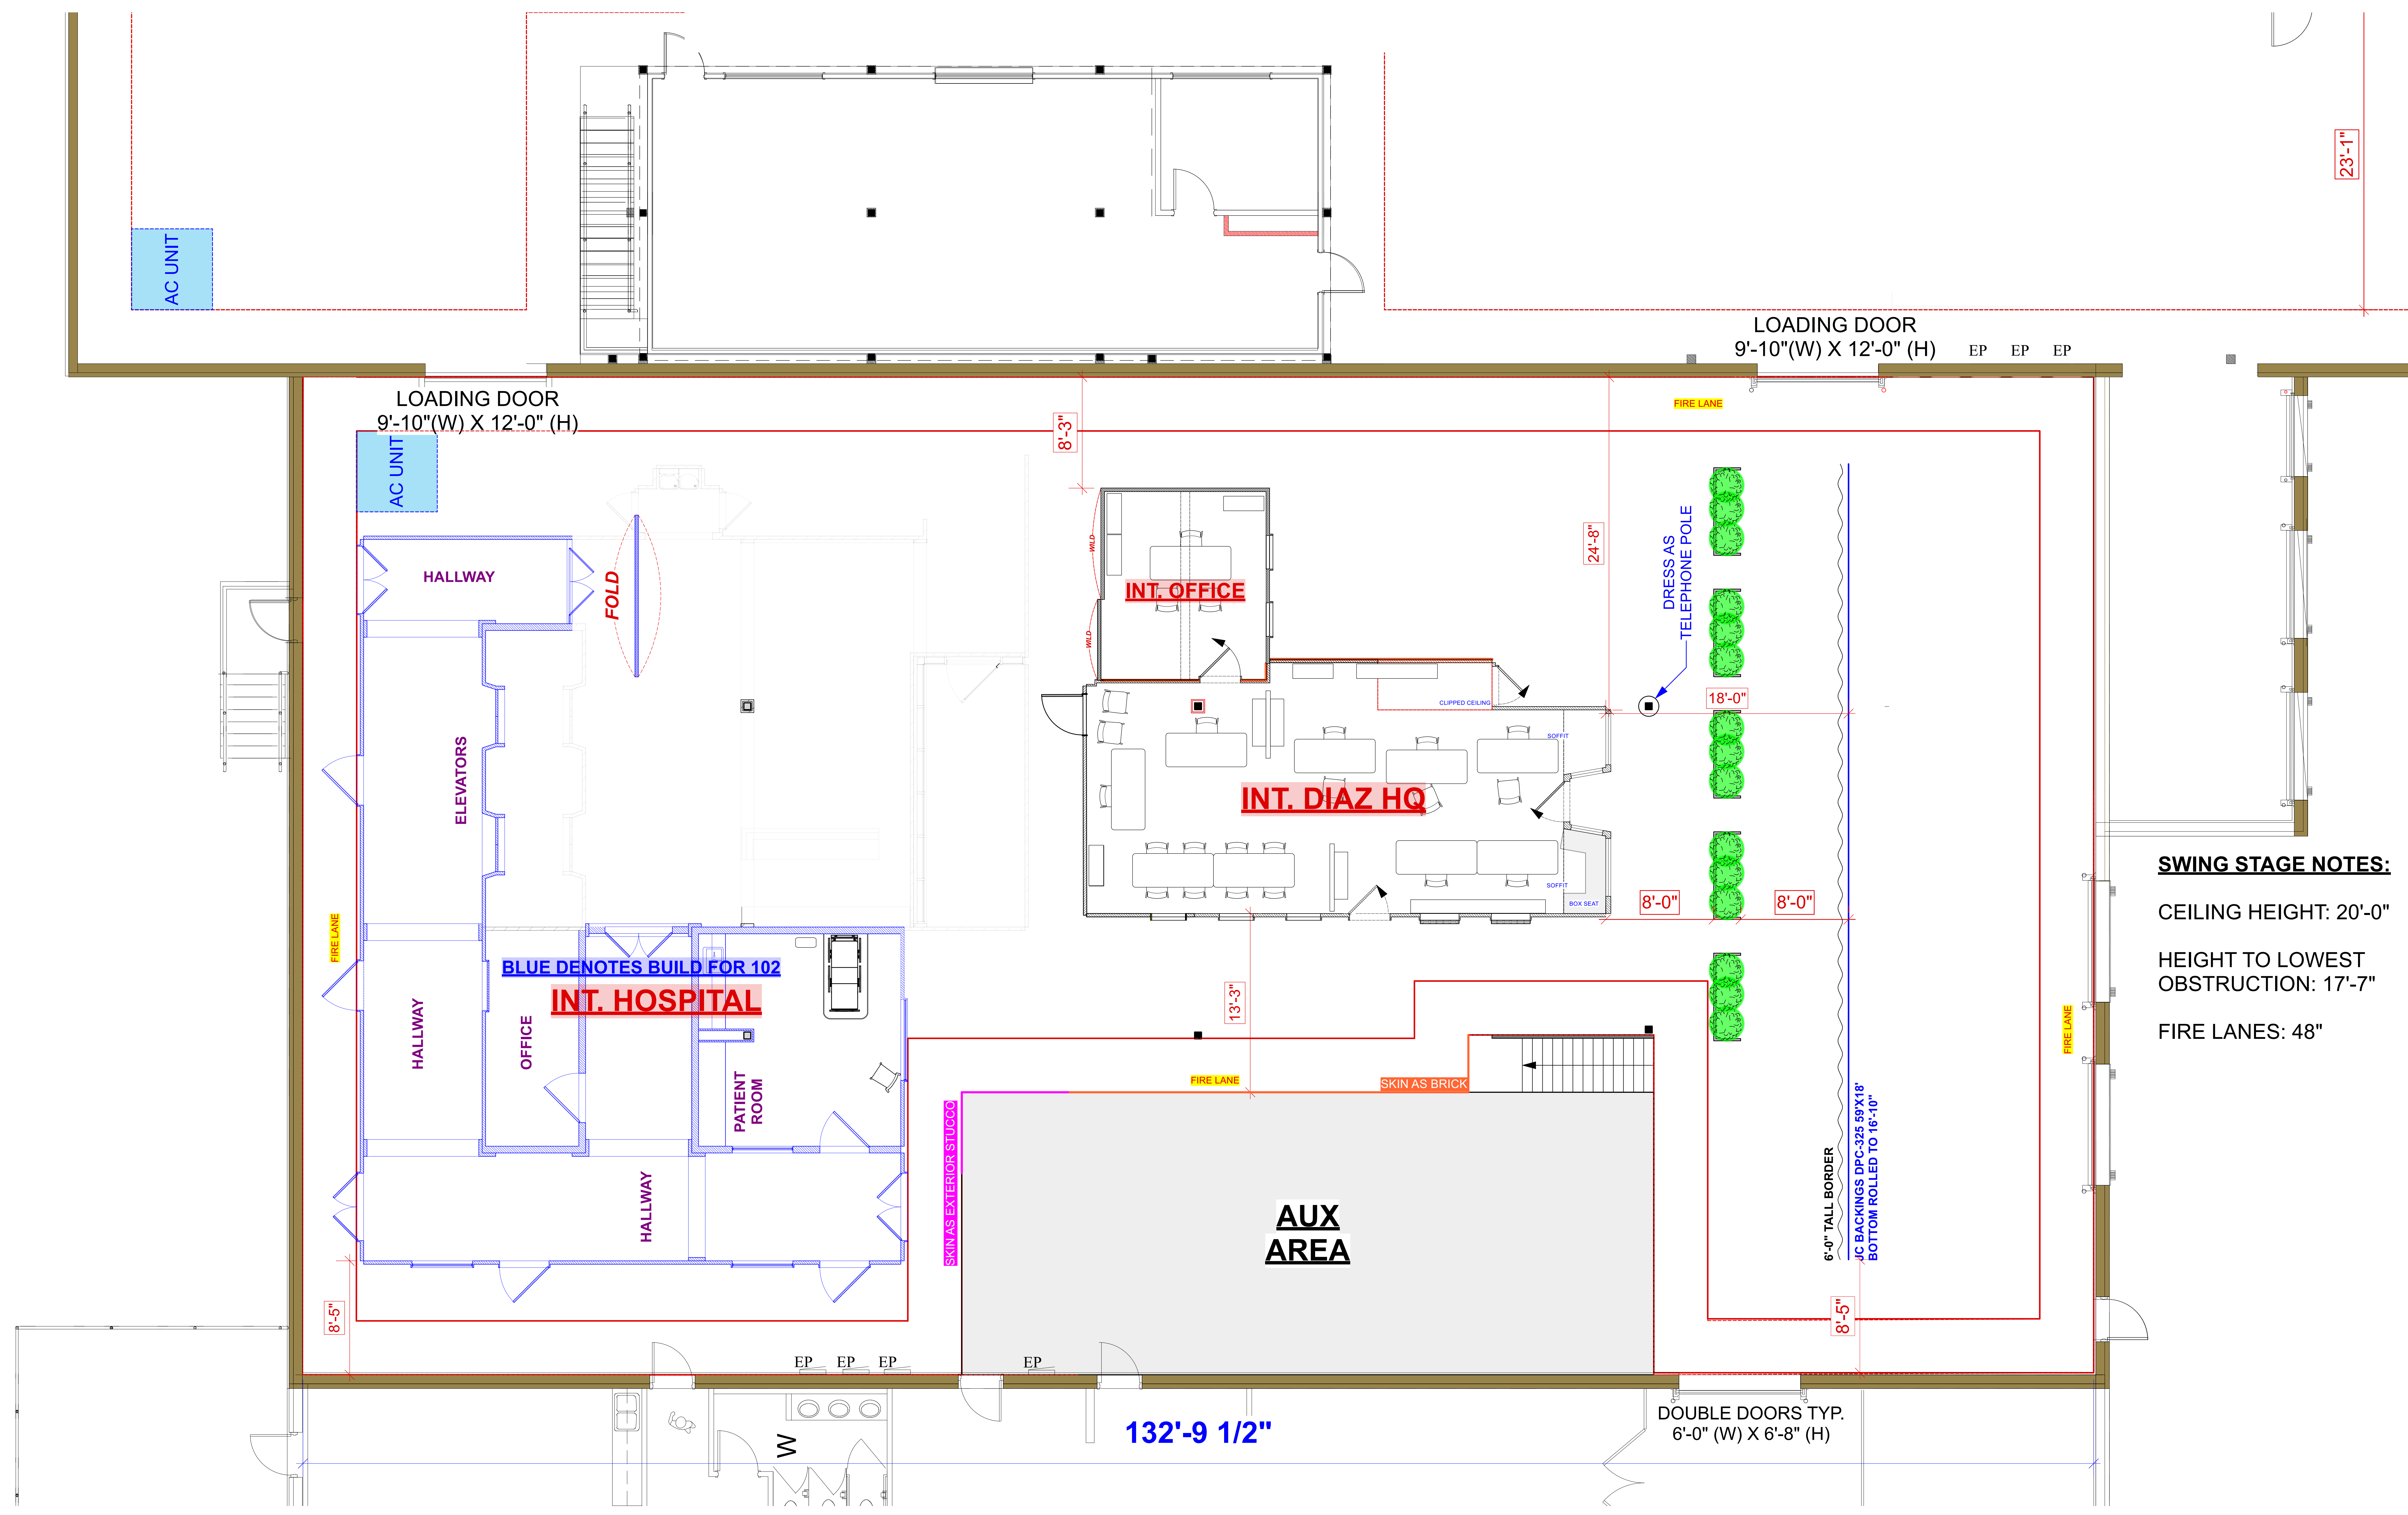

SWING STAGE NOTES:
 CEILING HEIGHT: 20'-0"
 HEIGHT TO LOWEST OBSTRUCTION: 17'-7"
 FIRE LANES: 48"

RELEASED 08.31.21

ordinary joe		DRAWING DISTRIBUTION	
EPIISODE TITLE: "MASK ON, MASK OFF"		CONST. COORD.: CONRAD CHITWOOD	
SET NAMES: INT. DIAZ HQ-OFFICE INT. HOSPITAL		CONST. FOREMAN: DOJO TURNBULL	
READ DATE: [] SHOOT DATE: []		SET DEC.: NANCY NYE	
PROD. DESIGNER: LORI AGOSTINO		PAINT: ANN STACEY	
ART DIRECTOR: JOEY SARNO		EPIISODE #: 105	
ART DIRECTOR: GREG ANDERSON		STAGE: SWING	
		SCALE: 1/4"=1'-0"	

NOTE:

CEILING HEIGHT: 17'-8"
 HEIGHT TO LOWEST OBSTRUCTION: 15'-0"***

ANNEX CEILING HEIGHT: 11'-6"
 HEIGHT TO LOWEST OBSTRUCTION: 9'-7"


73'-11 1/2"

198'-0"

SET DEC LOCKUP

118'-3"

LOADING DOCK

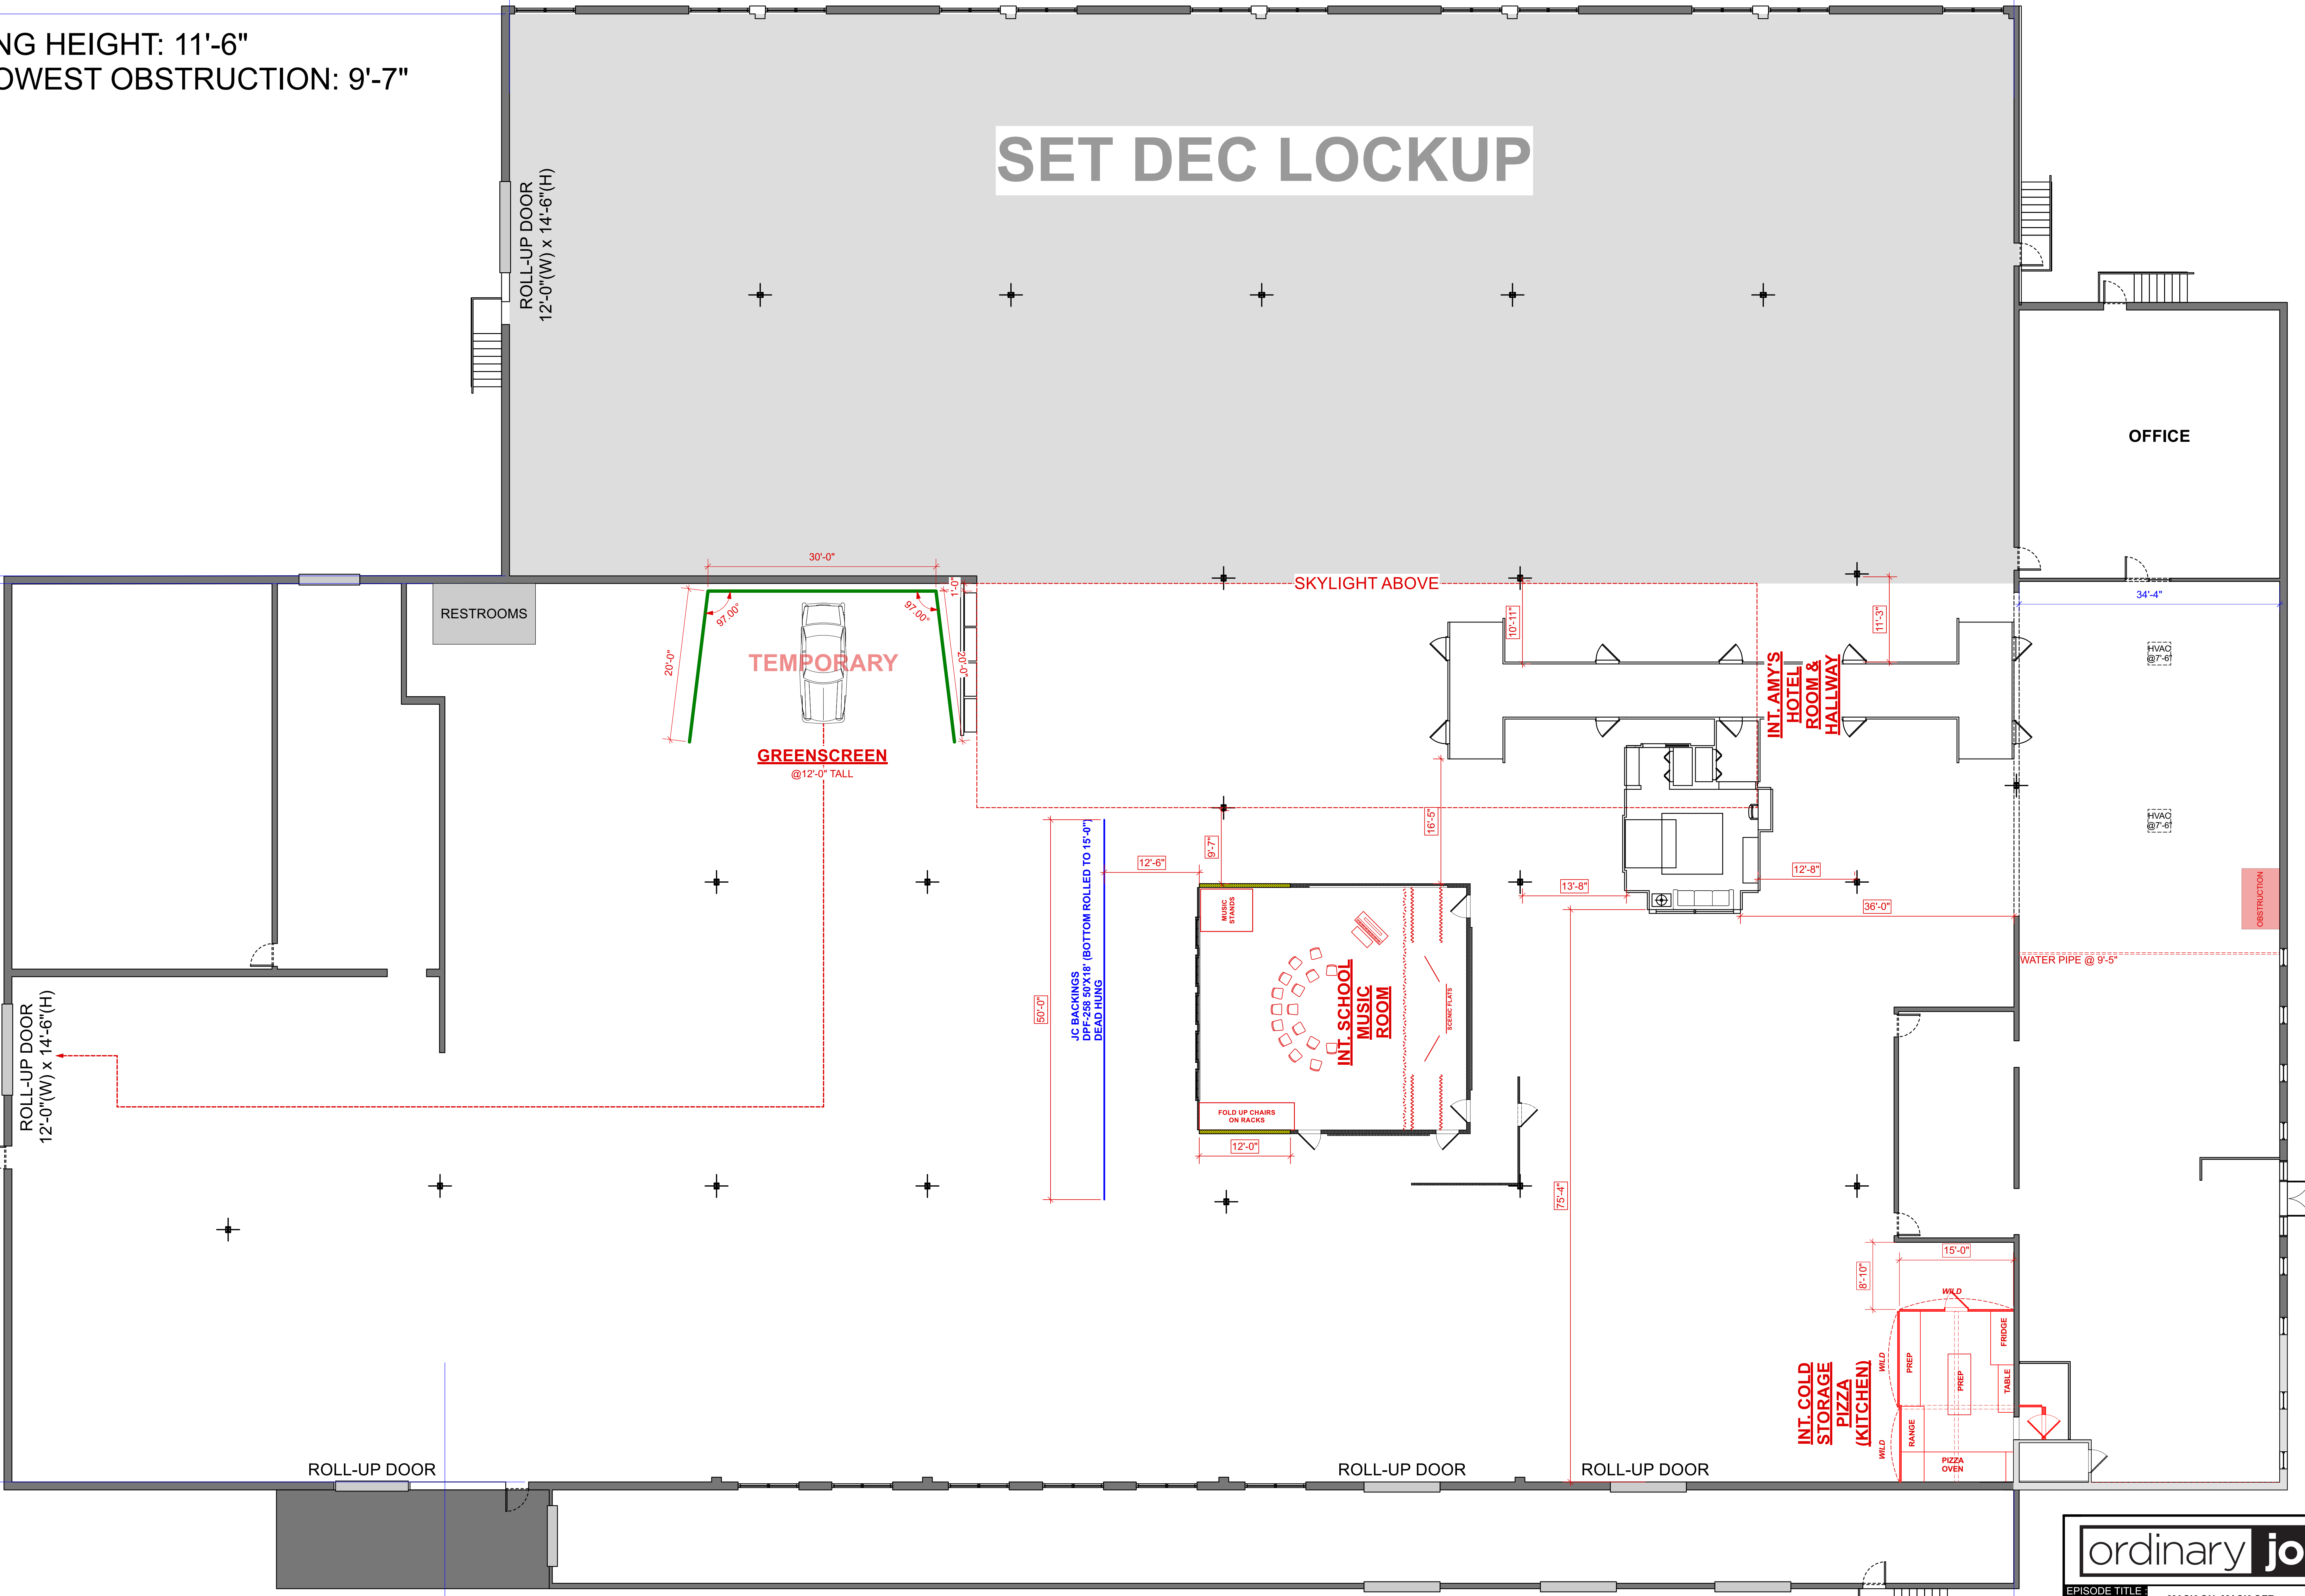

RELEASED 08.31.21

ordinary joe		DRAWING DISTRIBUTION	
EPIISODE TITLE: MASK ON, MASK OFF		CONST. COORD.: CONRAD C.	
SET NAMES: INT. COLD STORAGE PIZZA (KITCHEN) GREEN SCREEN INT. MUSIC CLASSROOM INT. AMY'S HOTEL & HALLWAY		CONST. FOREMAN: DOJO T.	
READ DATE:	SHOOT DATE:	SET DEC.: NANCY N.	
PROD. DESIGNER: LORI AGOSTINO PHONE #: 323-528-9502		EPIISODE #: 105	
ART DIRECTOR: JOEY SARNO PHONE #: 252-286-7003		STAGE: LAUNDRY	
ART DIRECTOR: GREG ANDERSON PHONE #: 248-515-1276		SCALE: 1/8"=1'-0"	