


9'-11"

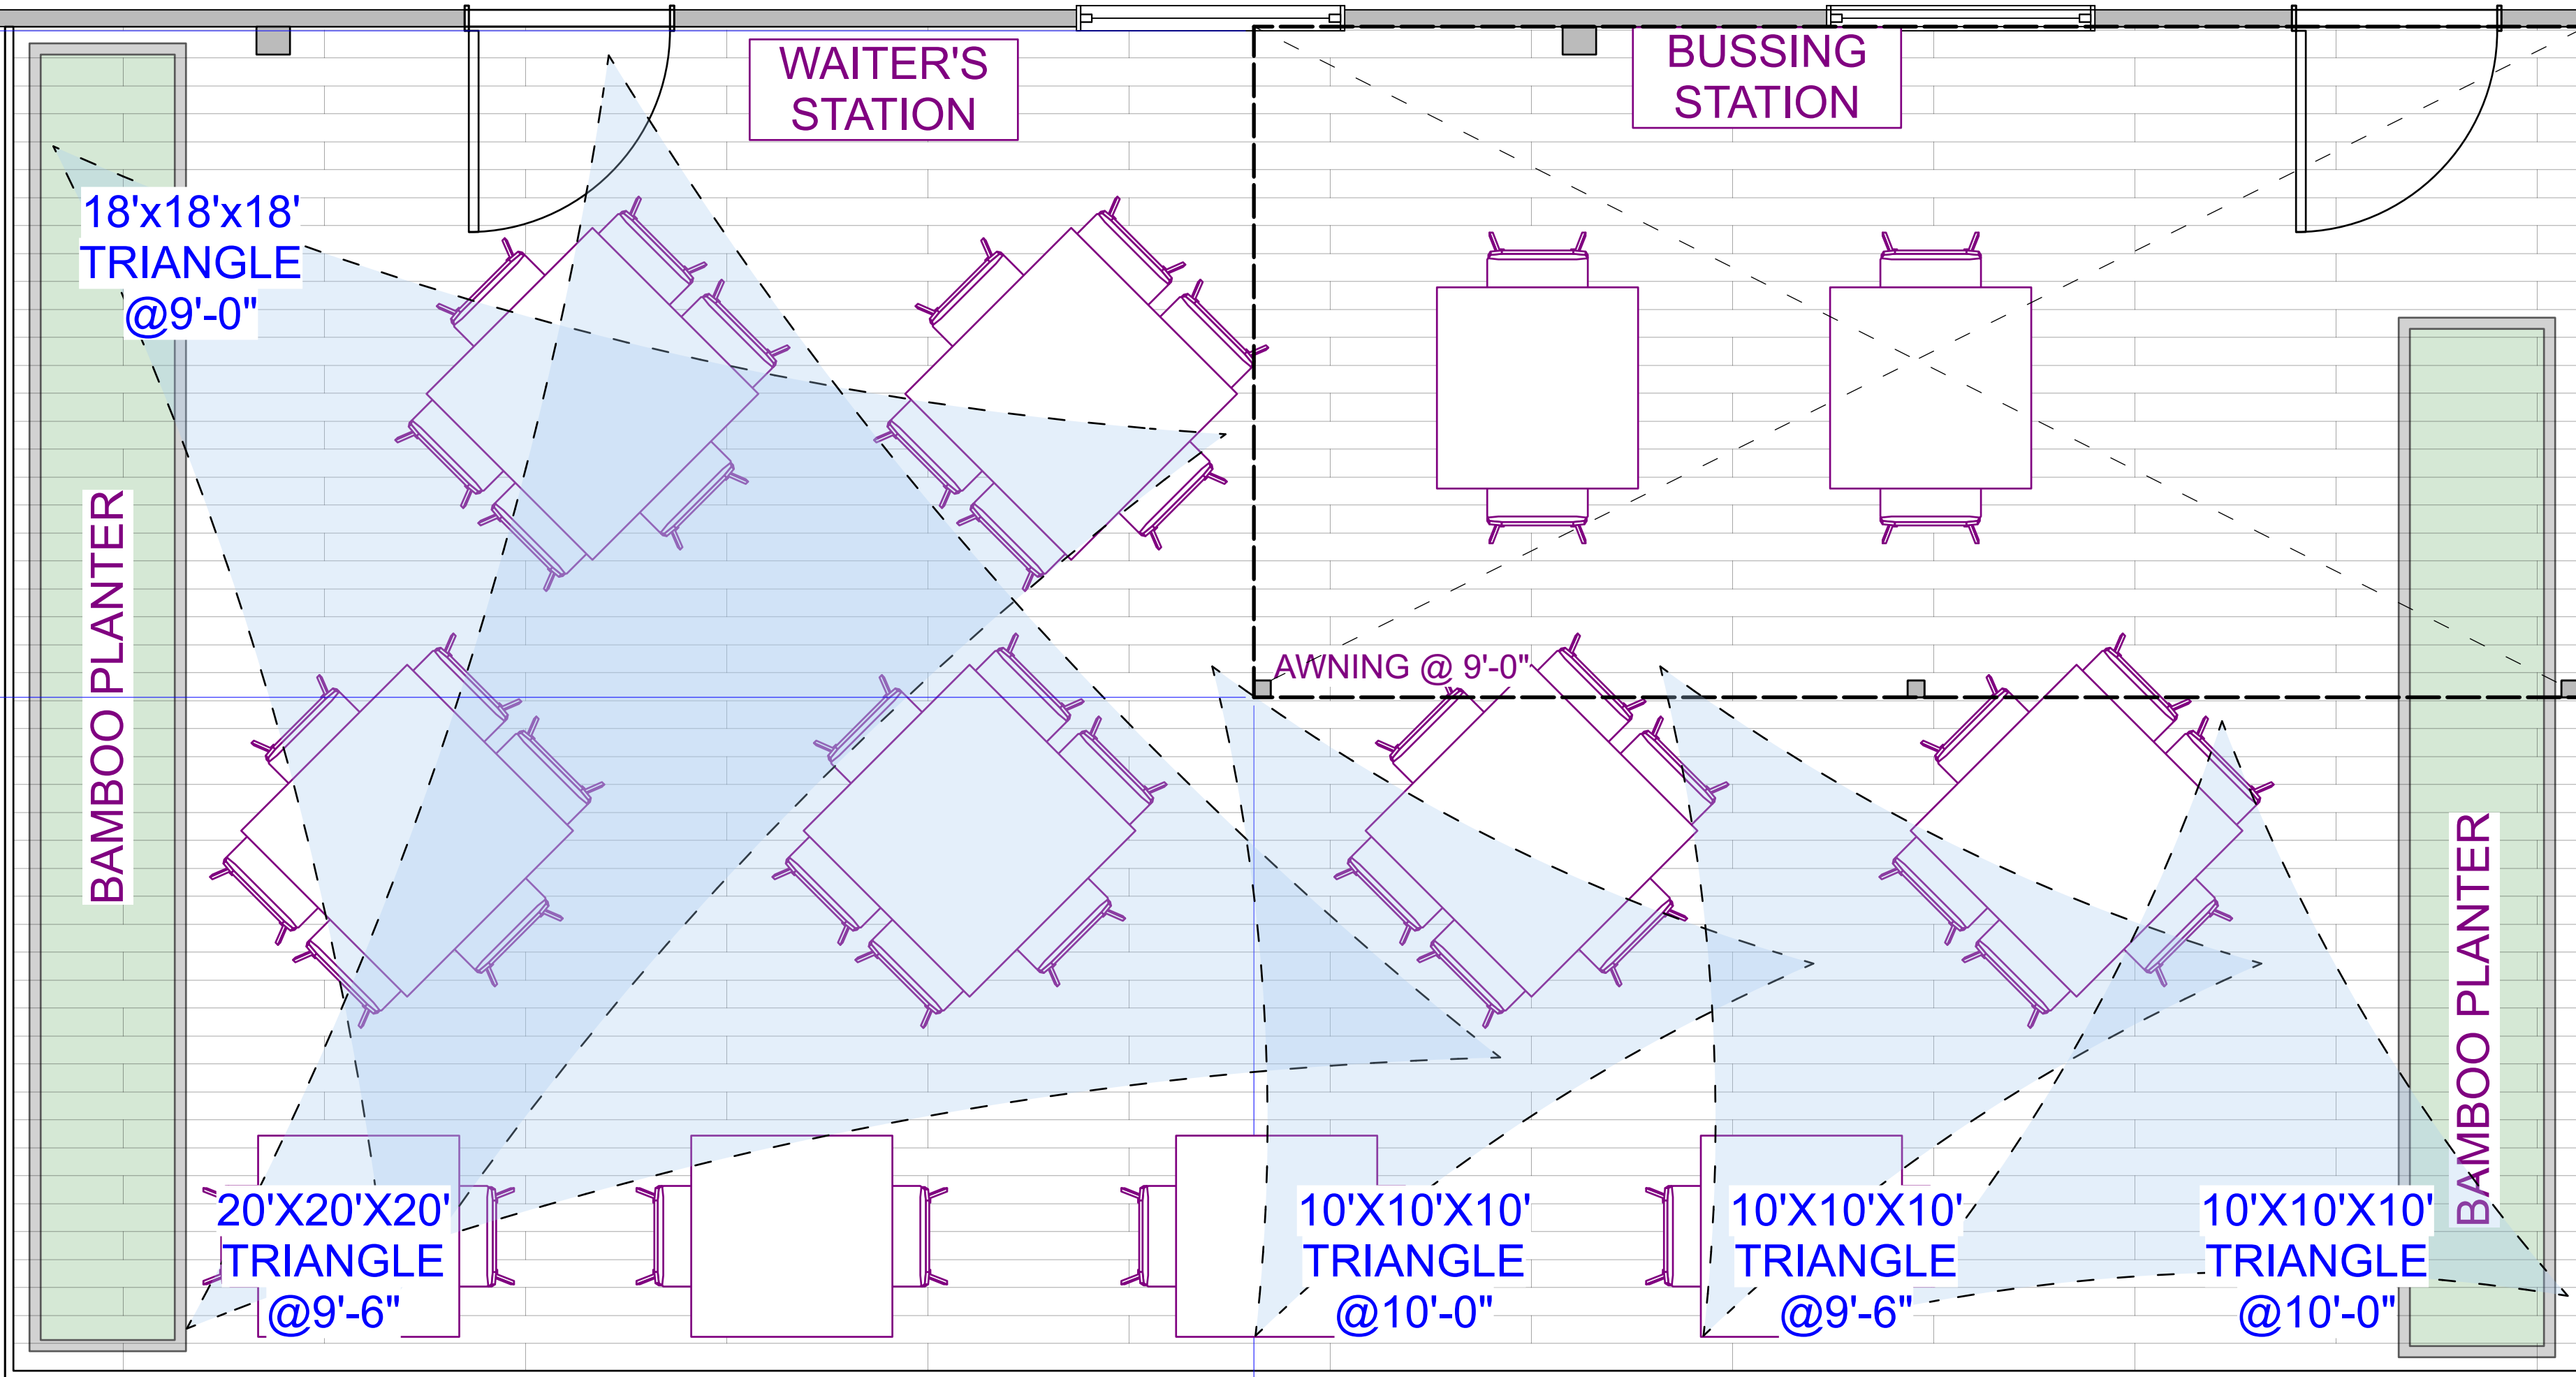

19'-9"

38'-6"



RELEASED 08/09/21

ordinary joe		DRAWING DISTRIBUTION	
EPISODE TITLE: HAPPY BIRTHDAY JENNY		CONST. COORD.: CONRAD C.	
SET NAME: EXT. NEIGHBORHOOD RESTAURANT		CONST. FOREMAN: DOJO T.	
READ DATE:		SET DEC.: NANCY N.	
SHOOT DATE:		PAINT: ANN S.	
PROD. DESIGNER: LORI AGOSTINO		EPIISODE #: 103	
ART DIRECTOR: JOEY SARNO		SET #: ---	
ART DIRECTOR: GREG ANDERSON		STAGES	
		SHEET #:	
		PATIO	
		1 of 1	