


STAGE 8 SUNSET GOWER STUDIOS

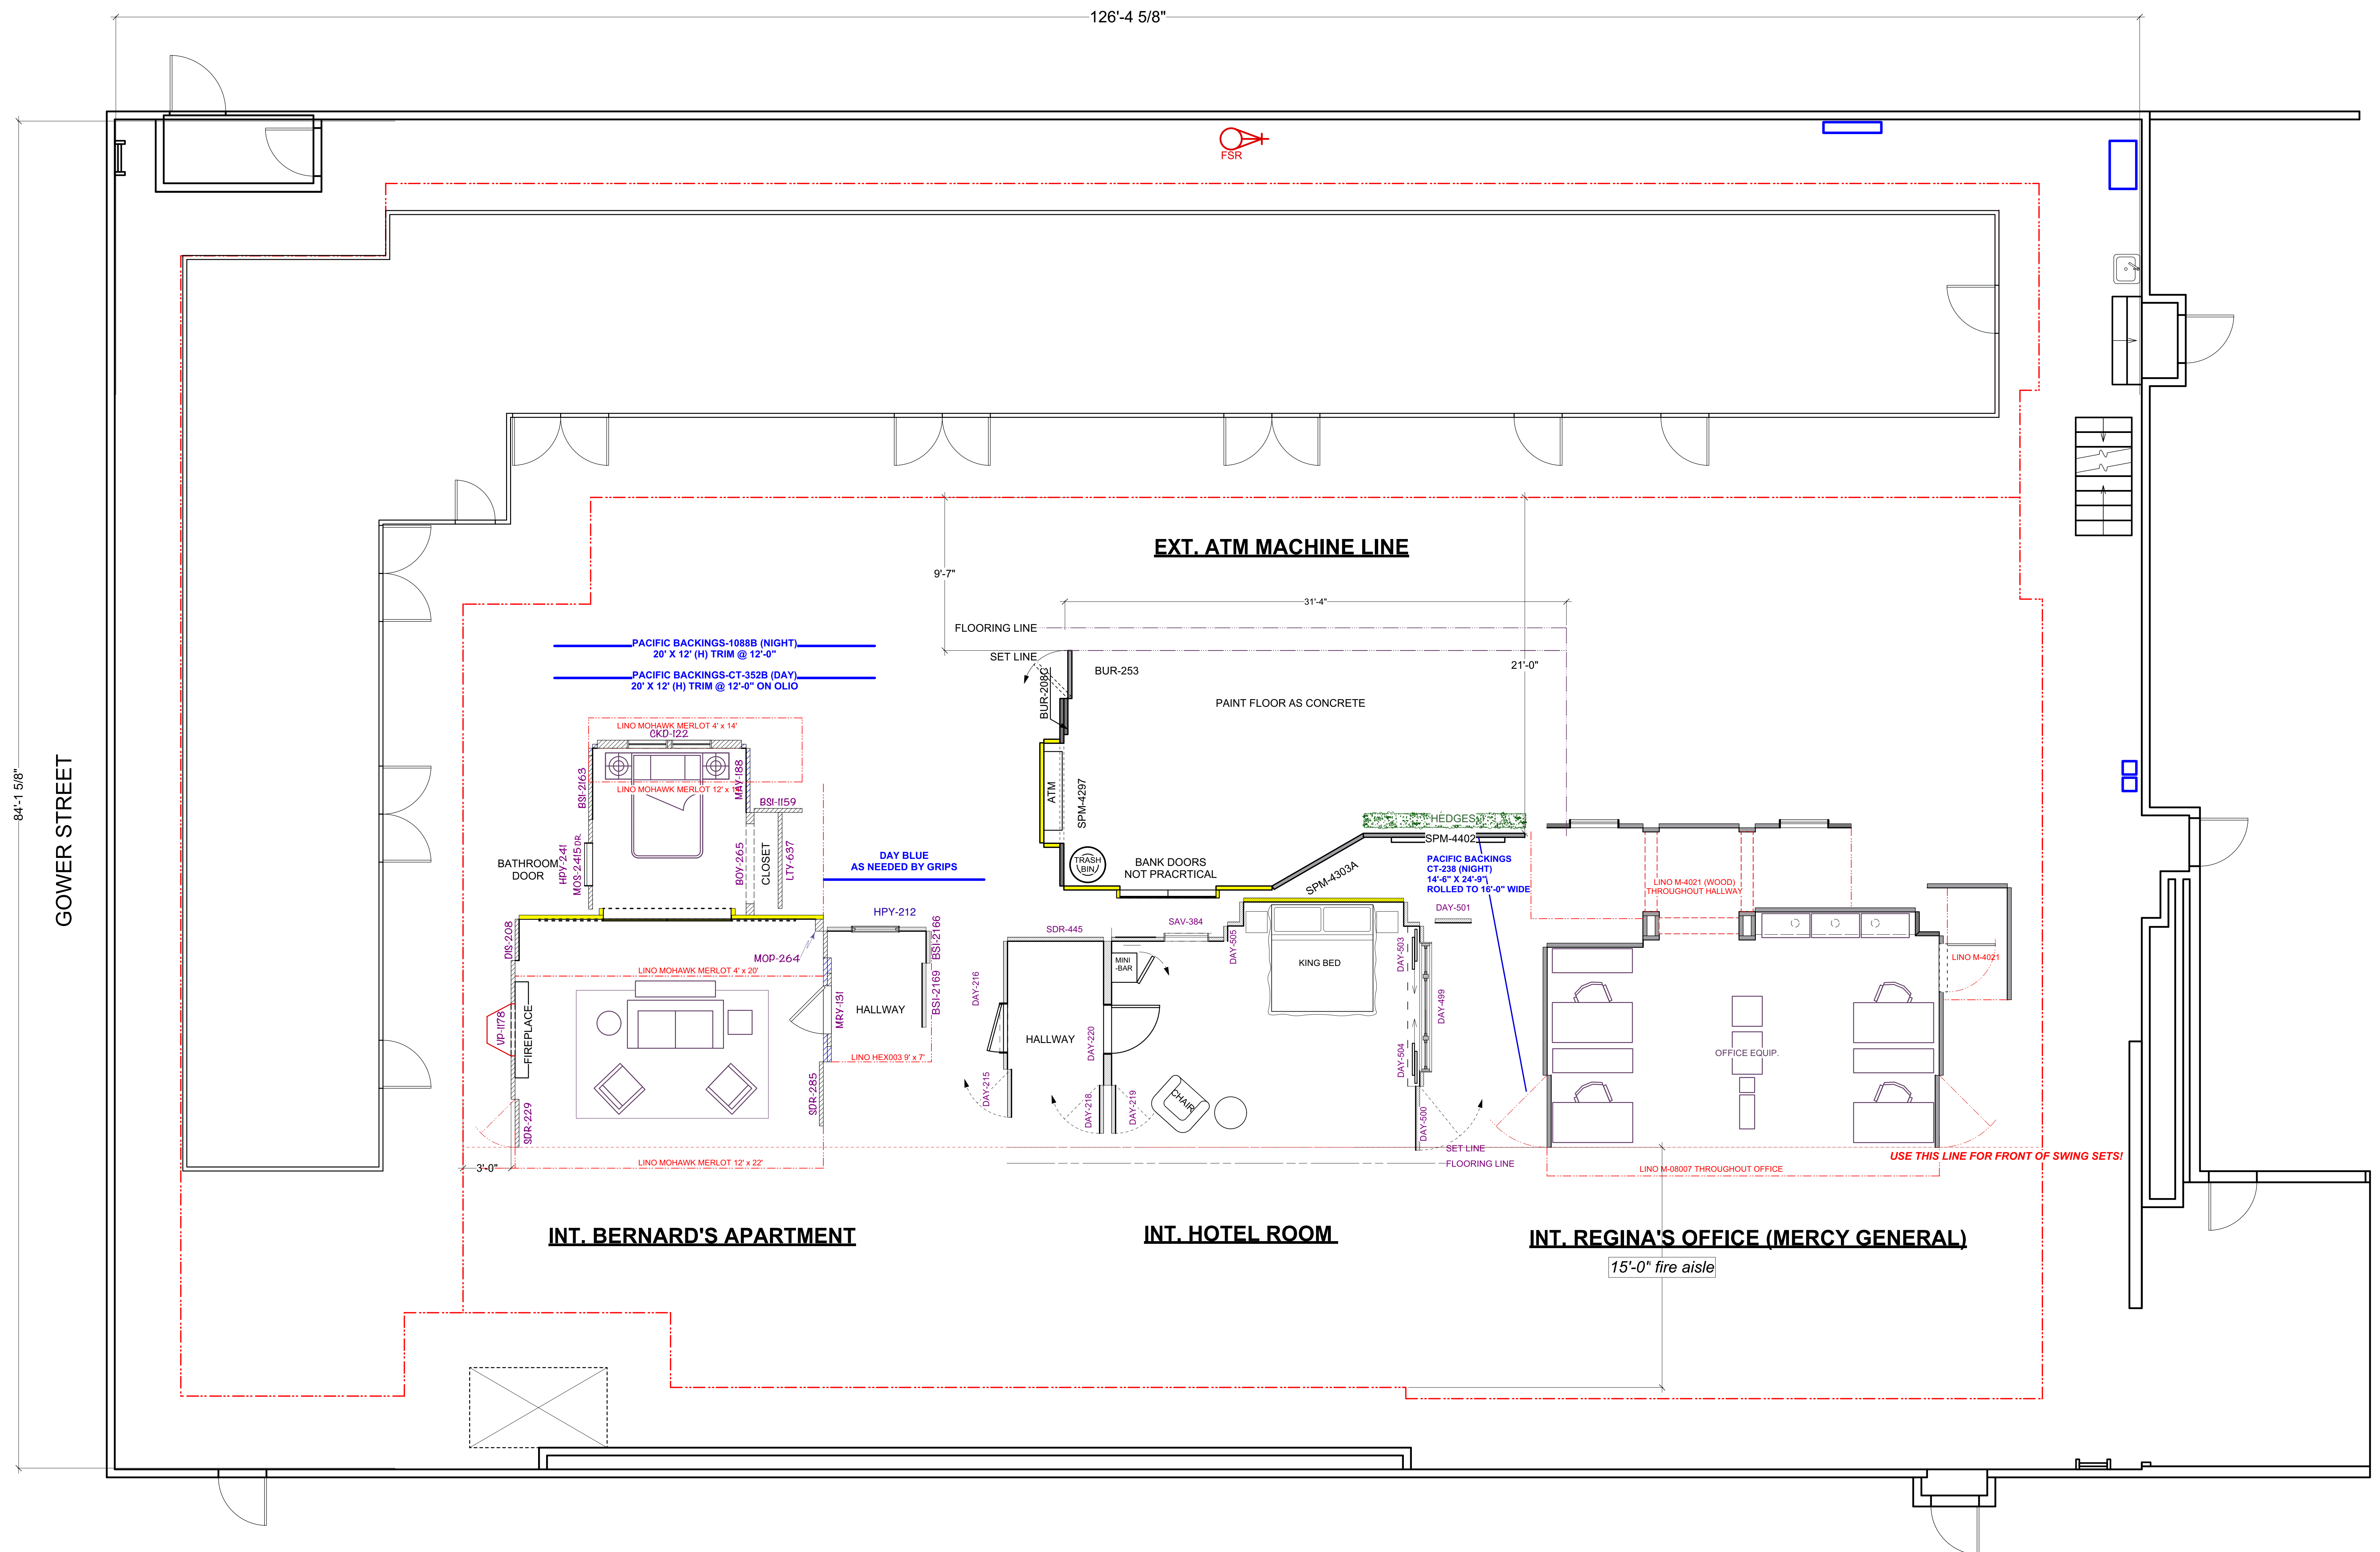

PRELIMINARY

		DRAWING DISTRIBUTION	
EPISODE TITLE: LAST STRAW		CONST. COORD: MARC ROSELLINI CONST. FOREMAN: JOSE MARTINEZ SET DEC: JENNIFER FULMER PAINT: GARY CONWAY	
SET NAME:	03/12/2020	03/18/20 & 03/19/20	106
PROD. DESIGNER: WENDELL JOHNSON	PAGE:		
SET DESIGNER: AMY SKJONBY-WINSLOW	8		
ASSISTANT ART DIRECTOR: JOEY SARNO	PHONE: # 212-268-7001		