


BACKSTAGE

STAGE LEFT

STAGE ACCESS

HALO OVERHEAD

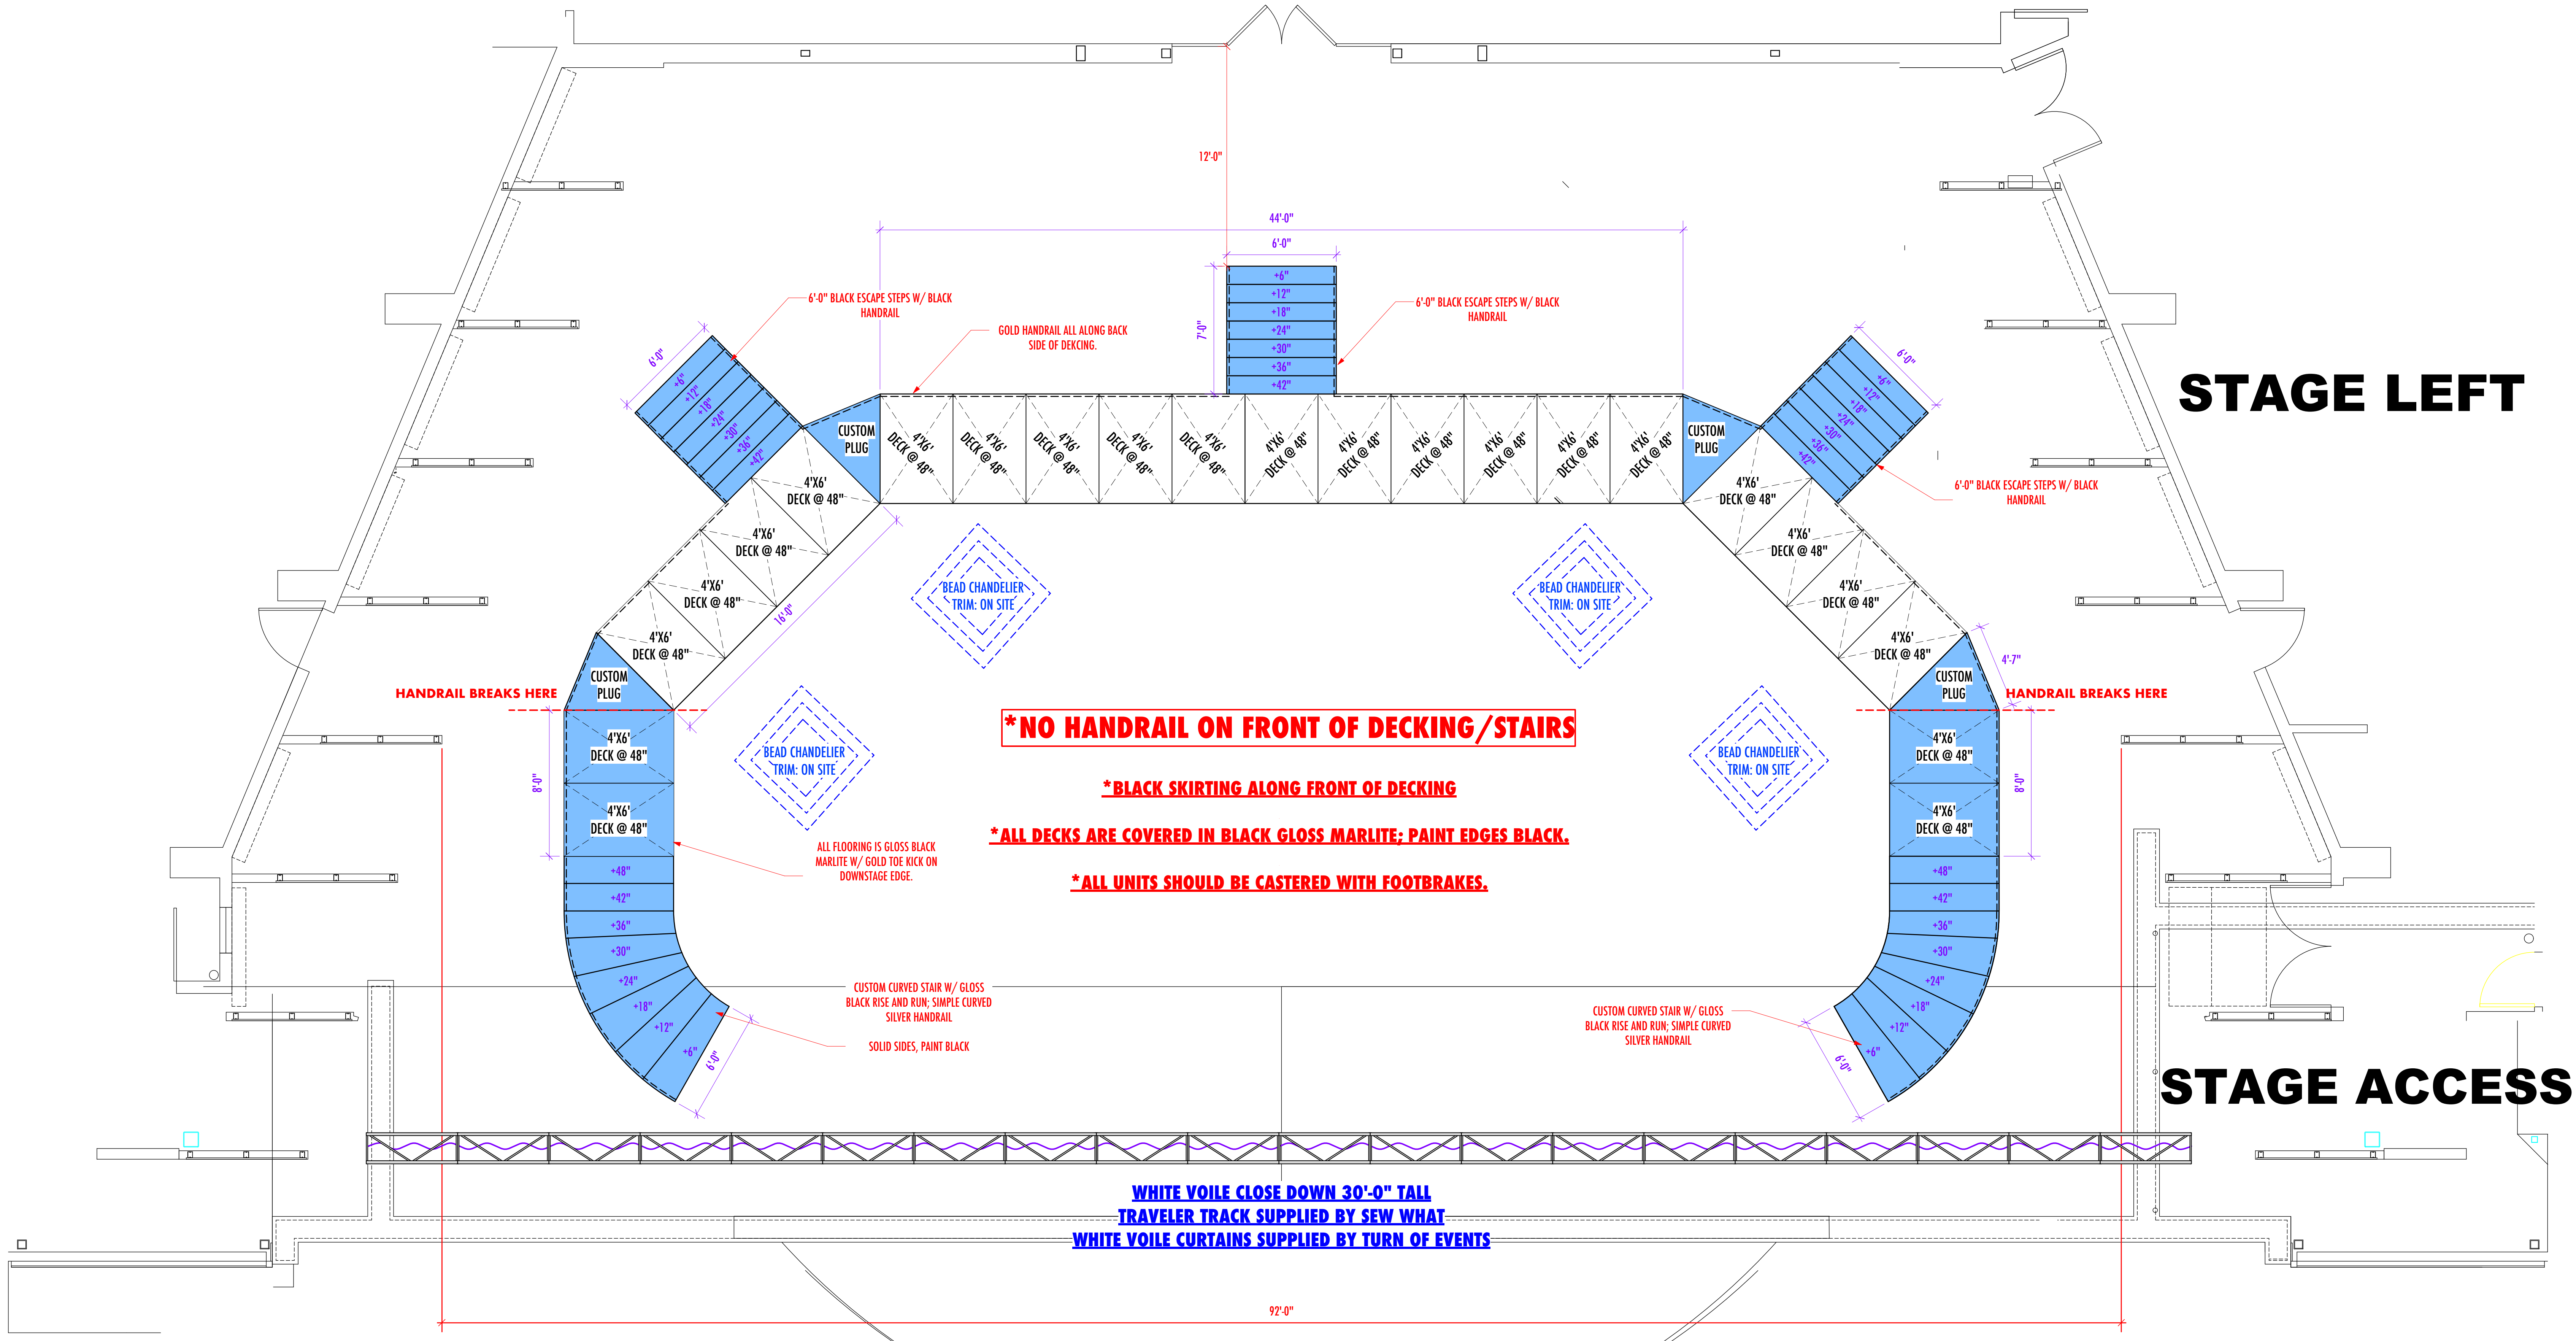

***NO HANDRAIL ON FRONT OF DECKING/STAIRS**

***BLACK SKIRTING ALONG FRONT OF DECKING**

***ALL DECKS ARE COVERED IN BLACK GLOSS MARLITE; PAINT EDGES BLACK.**

***ALL UNITS SHOULD BE CASTERED WITH FOOTBRAKES.**

REVISED 06/03/18

**WHITE VOILE CLOSE DOWN 30'-0" TALL
TRAVELER TRACK SUPPLIED BY SEW WHAT
WHITE VOILE CURTAINS SUPPLIED BY TURN OF EVENTS**